






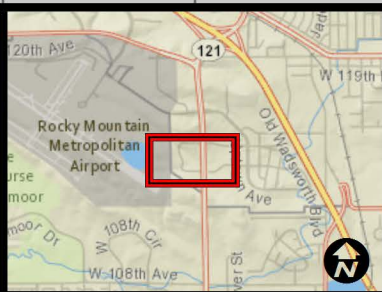
URBAN DRAINAGE AND FLOOD CONTROL DISTRICT ROUTINE MAINTENANCE BROOMFIELD COUNTY

LEGEND

- | | | |
|--|--|--|
|  AIRPORT CREEK |  GAY RESERVOIR DRAINAGE |  NISSEN RESV DRAINAGE |
|  CITY PARK DRAINAGEWAY |  LAC AMORA |  QUAIL CREEK |



**URBAN DRAINAGE AND FLOOD
CONTROL DISTRICT
ROUTINE MAINTENANCE**




LEGEND


DEBRIS REMOVAL	WEED CONTROL
MATCH LINES	NATURAL AREA

1 GRID LENGTH = 200'



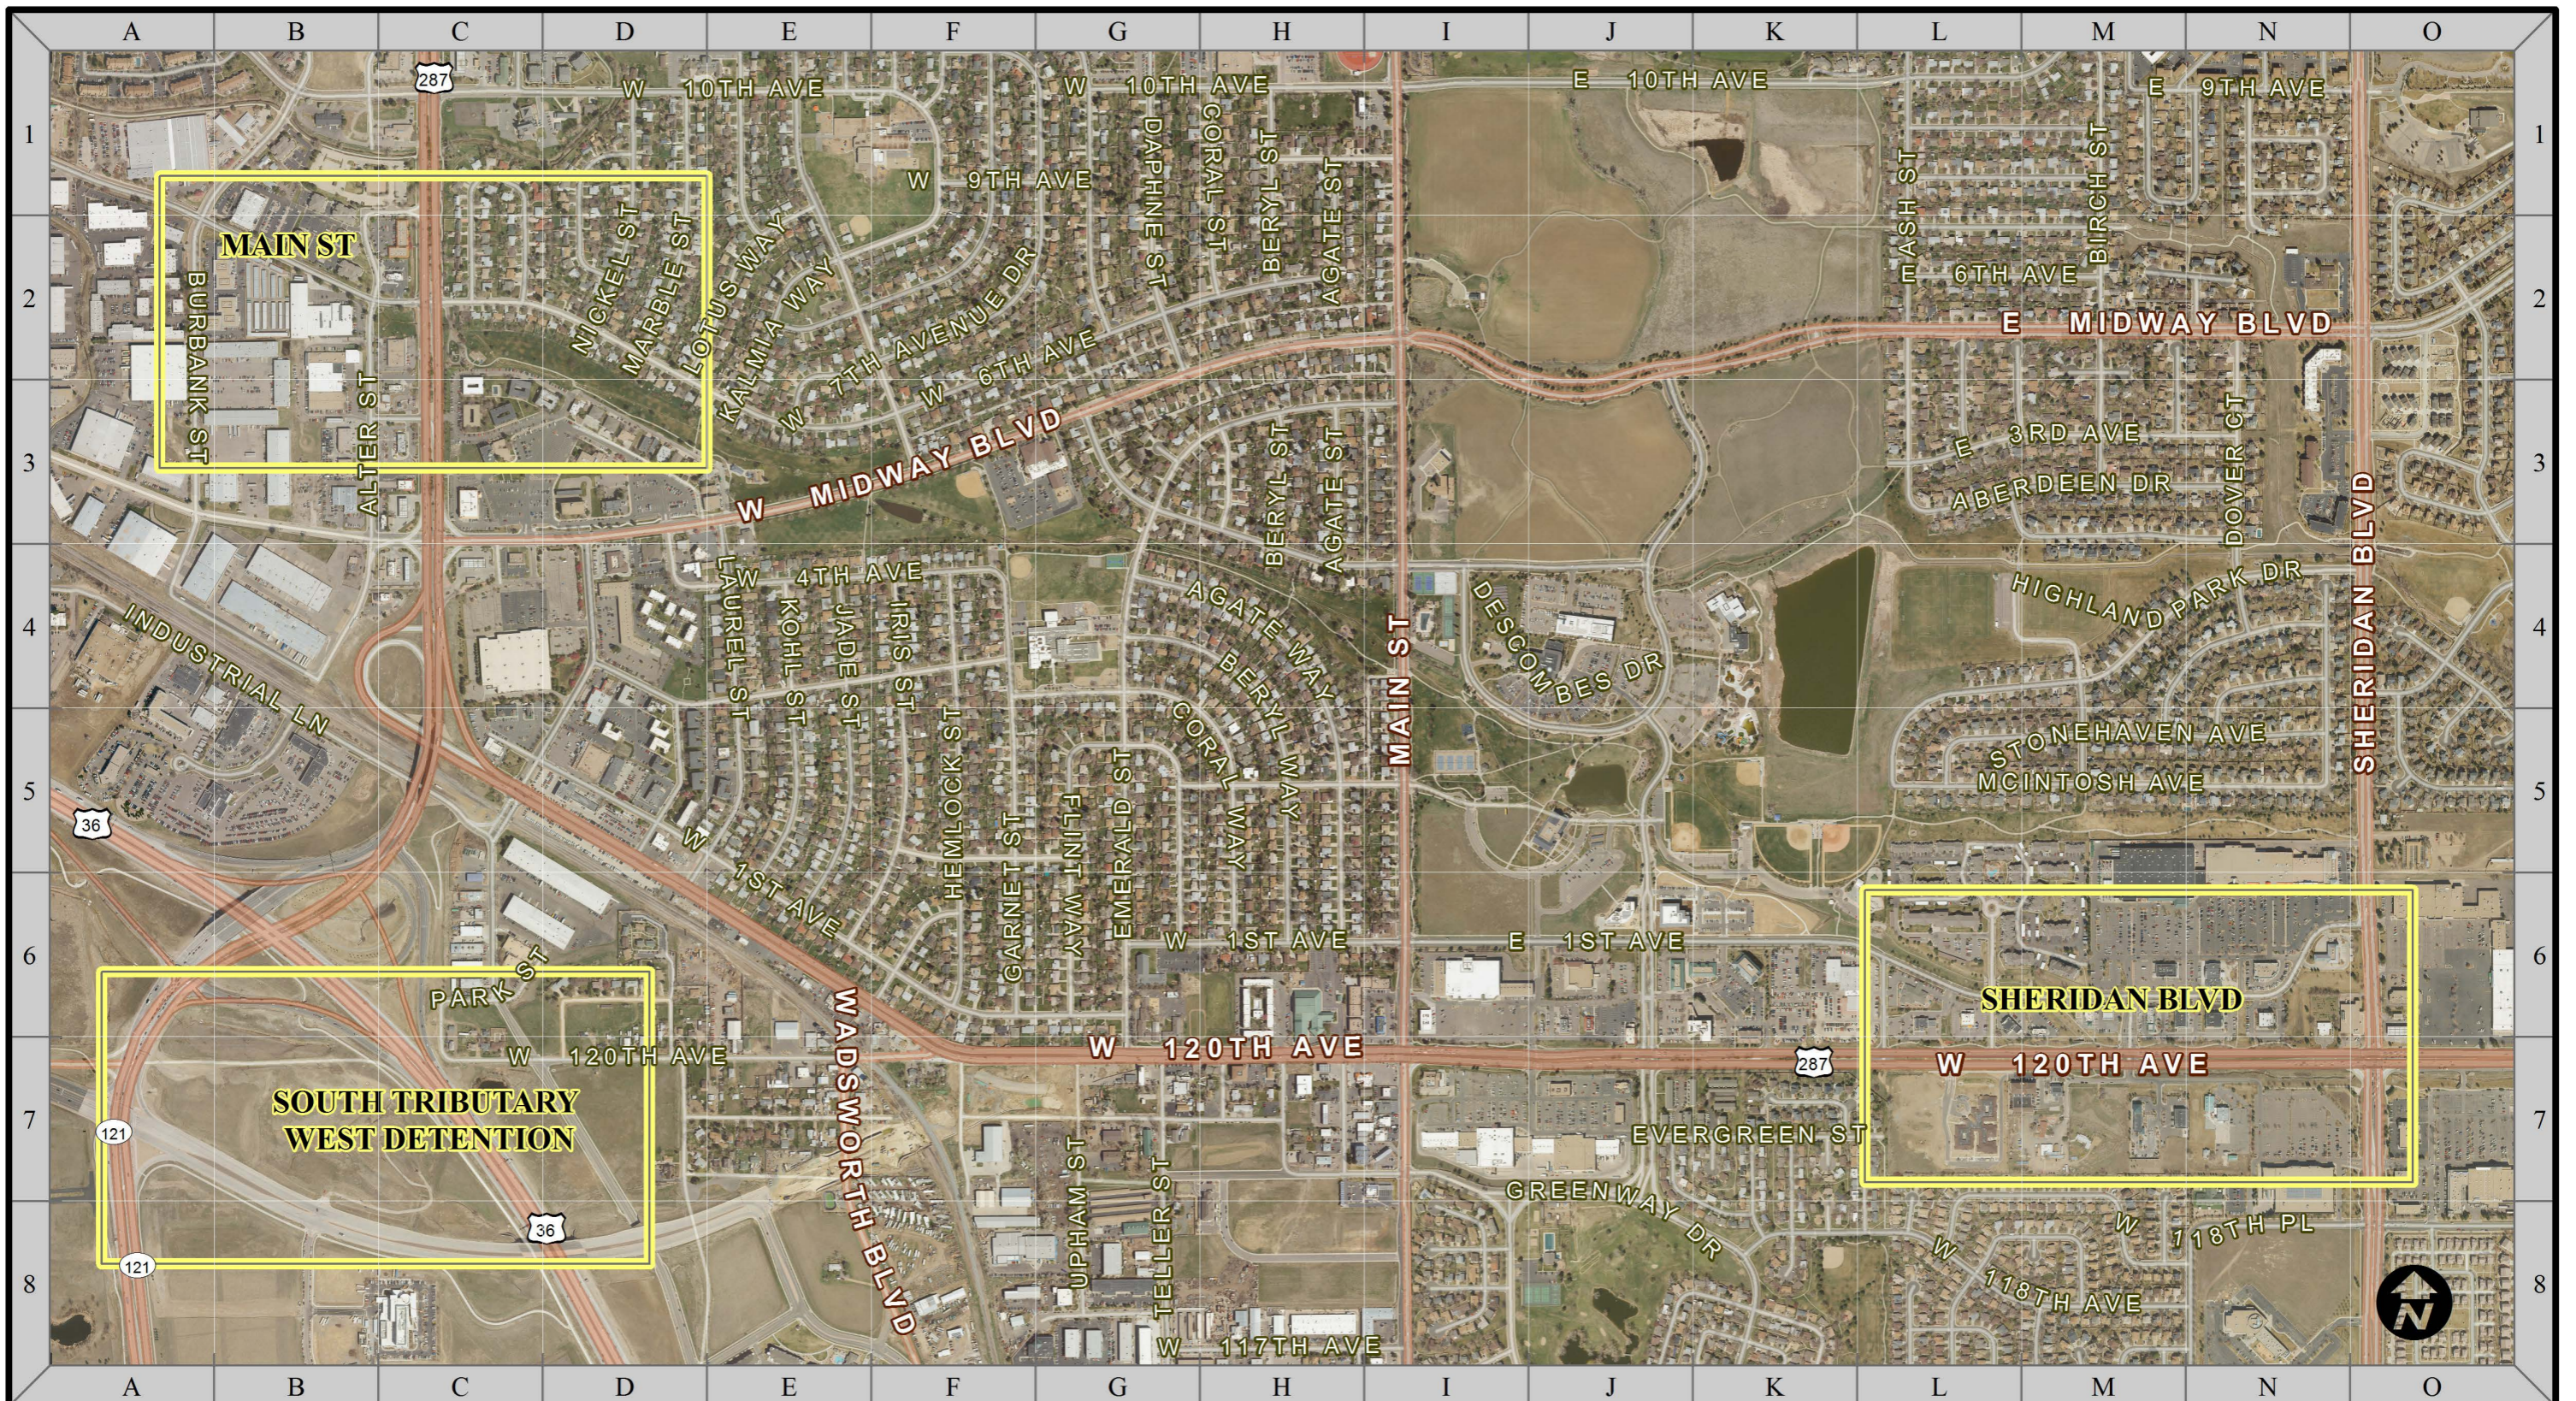

AIRPORT CREEK

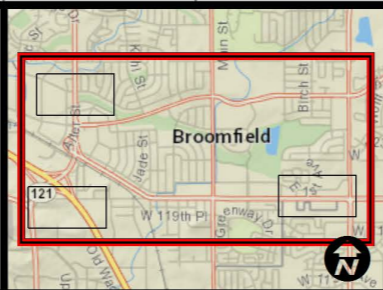

URBAN DRAINAGE AND FLOOD CONTROL DISTRICT
ROUTINE MAINTENANCE




LEGEND


 DEBRIS REMOVAL	 WEED CONTROL
 MATCH LINES	 NATURAL AREA

1 GRID LENGTH = 900'

INDEX MAP
City Park Drainageway
SHEETS 3 - 5

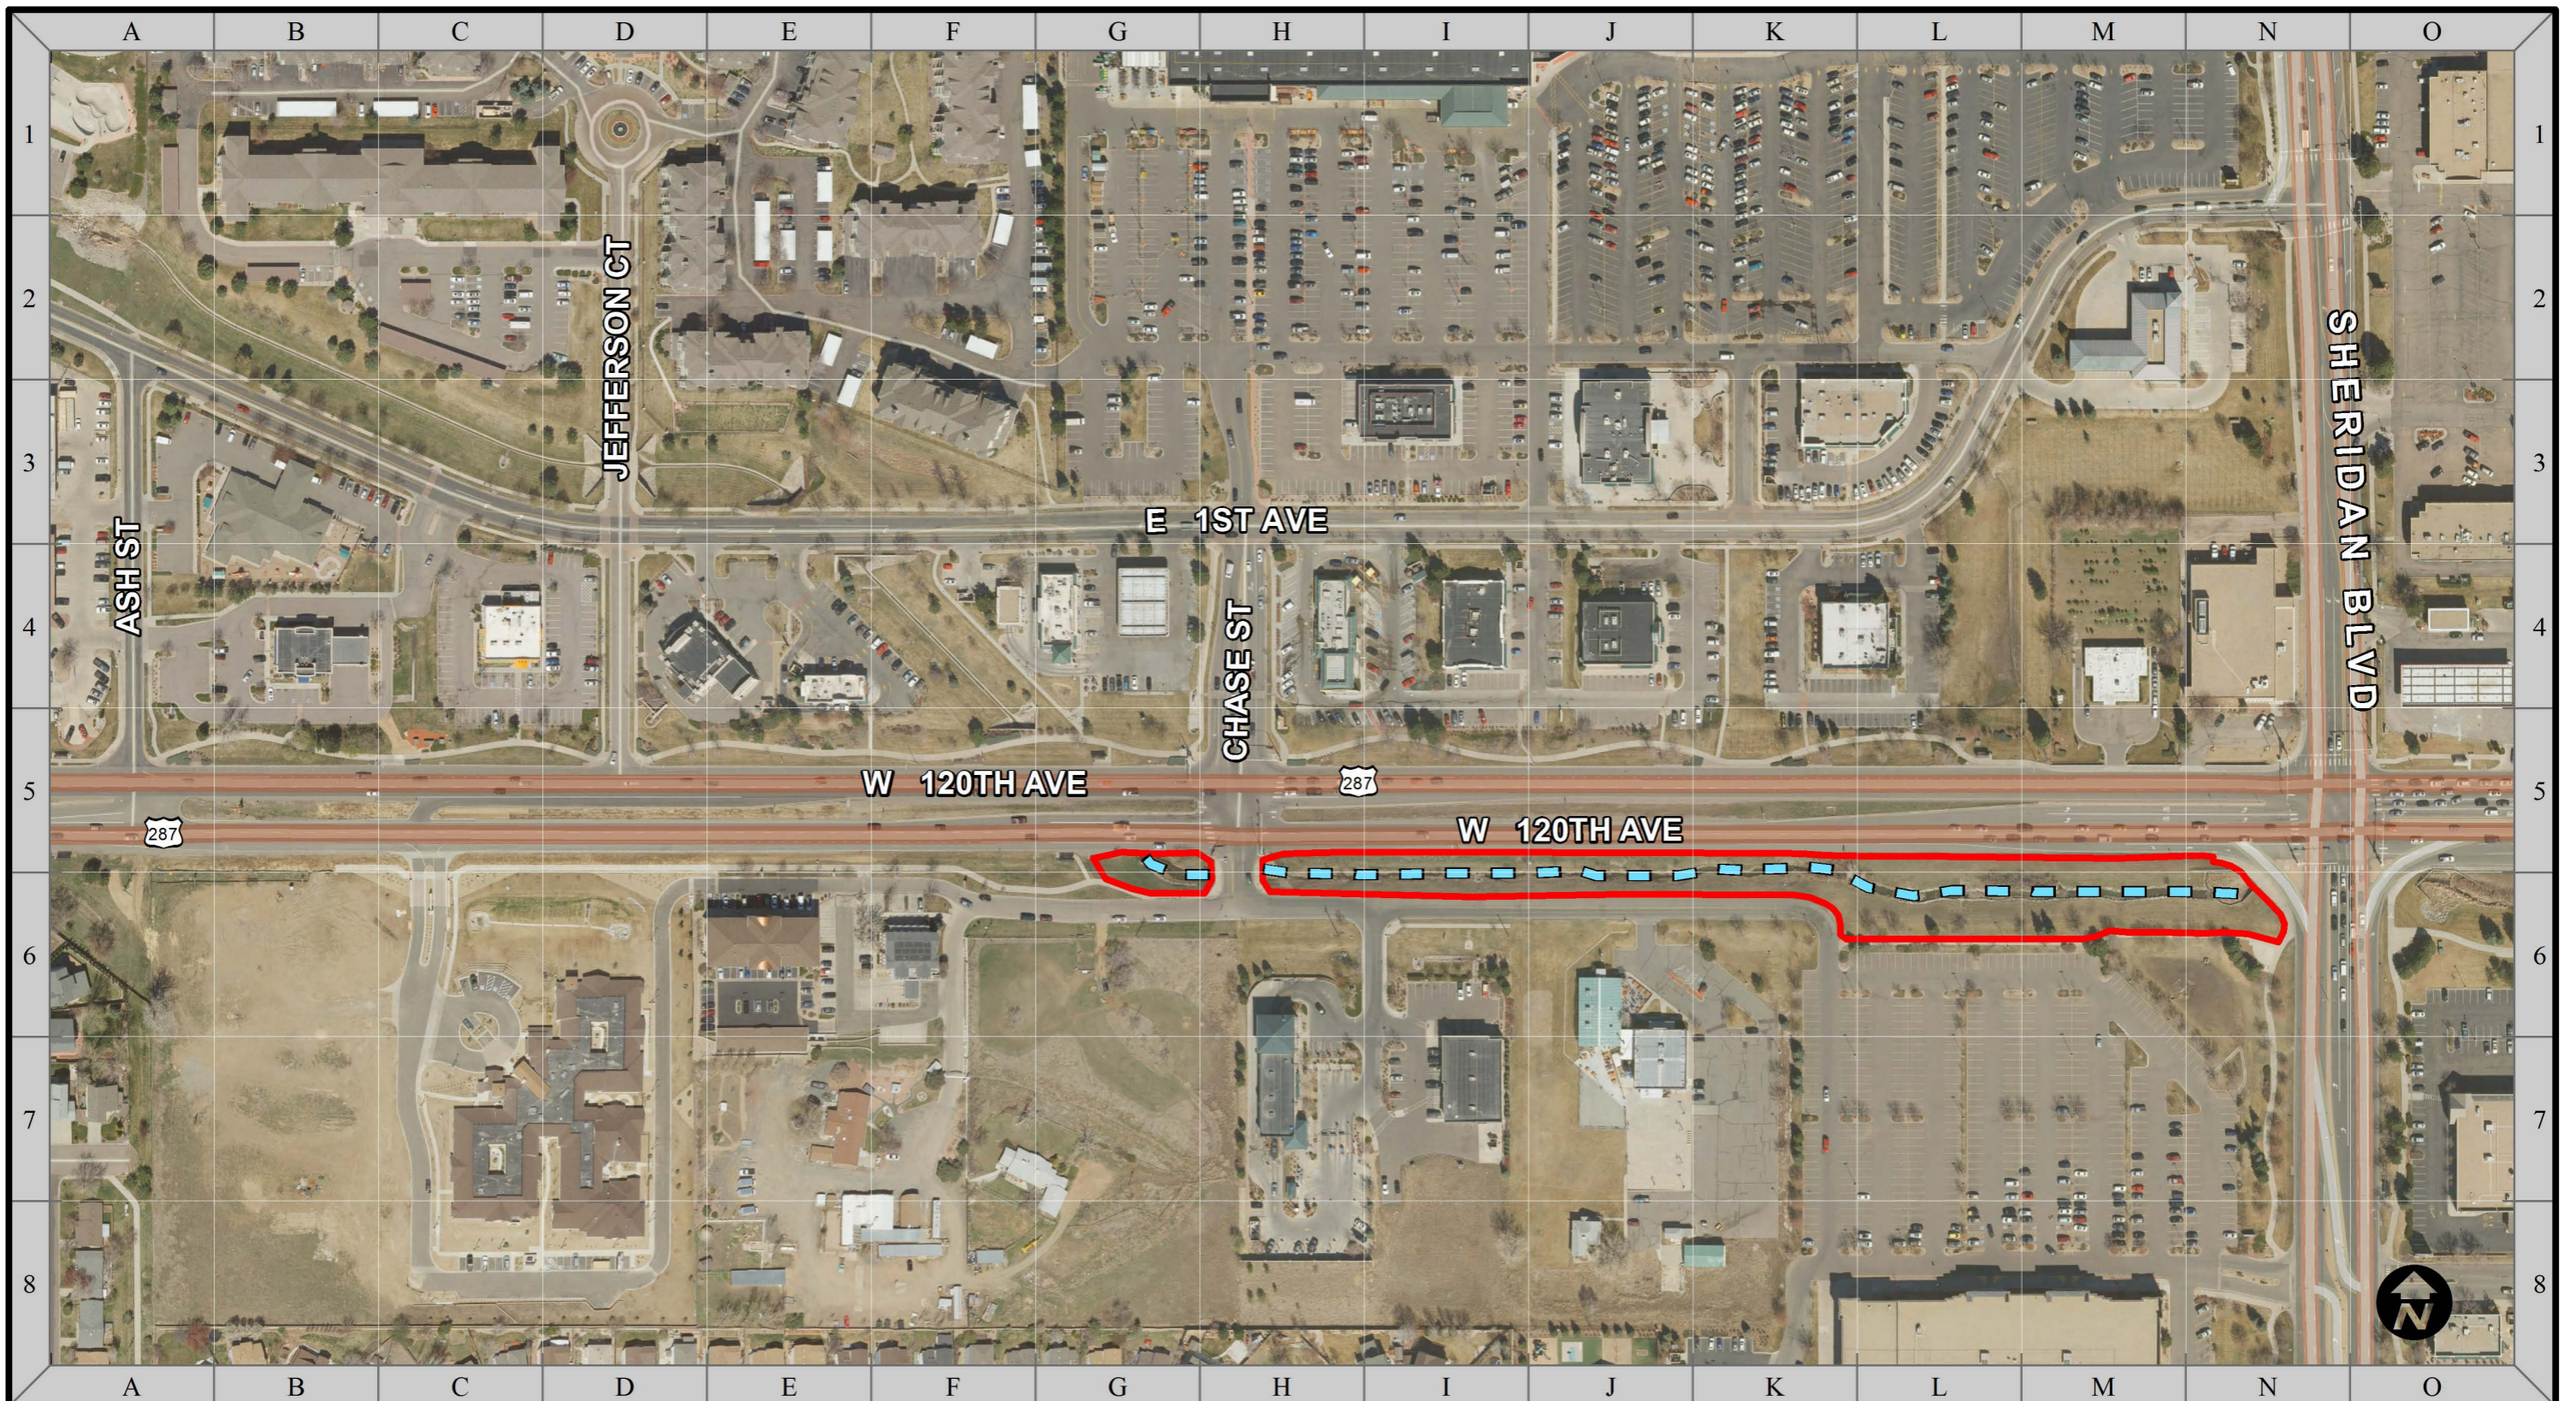

URBAN DRAINAGE AND FLOOD CONTROL DISTRICT
ROUTINE MAINTENANCE

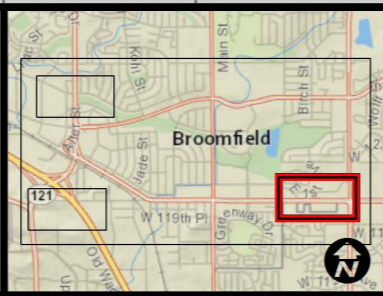


LEGEND

DEBRIS REMOVAL	WEED CONTROL
MATCH LINES	NATURAL AREA


1 GRID LENGTH = 200'

CITY PARK DRAINAGEWAY
 Sheridan Blvd

3 OF 18

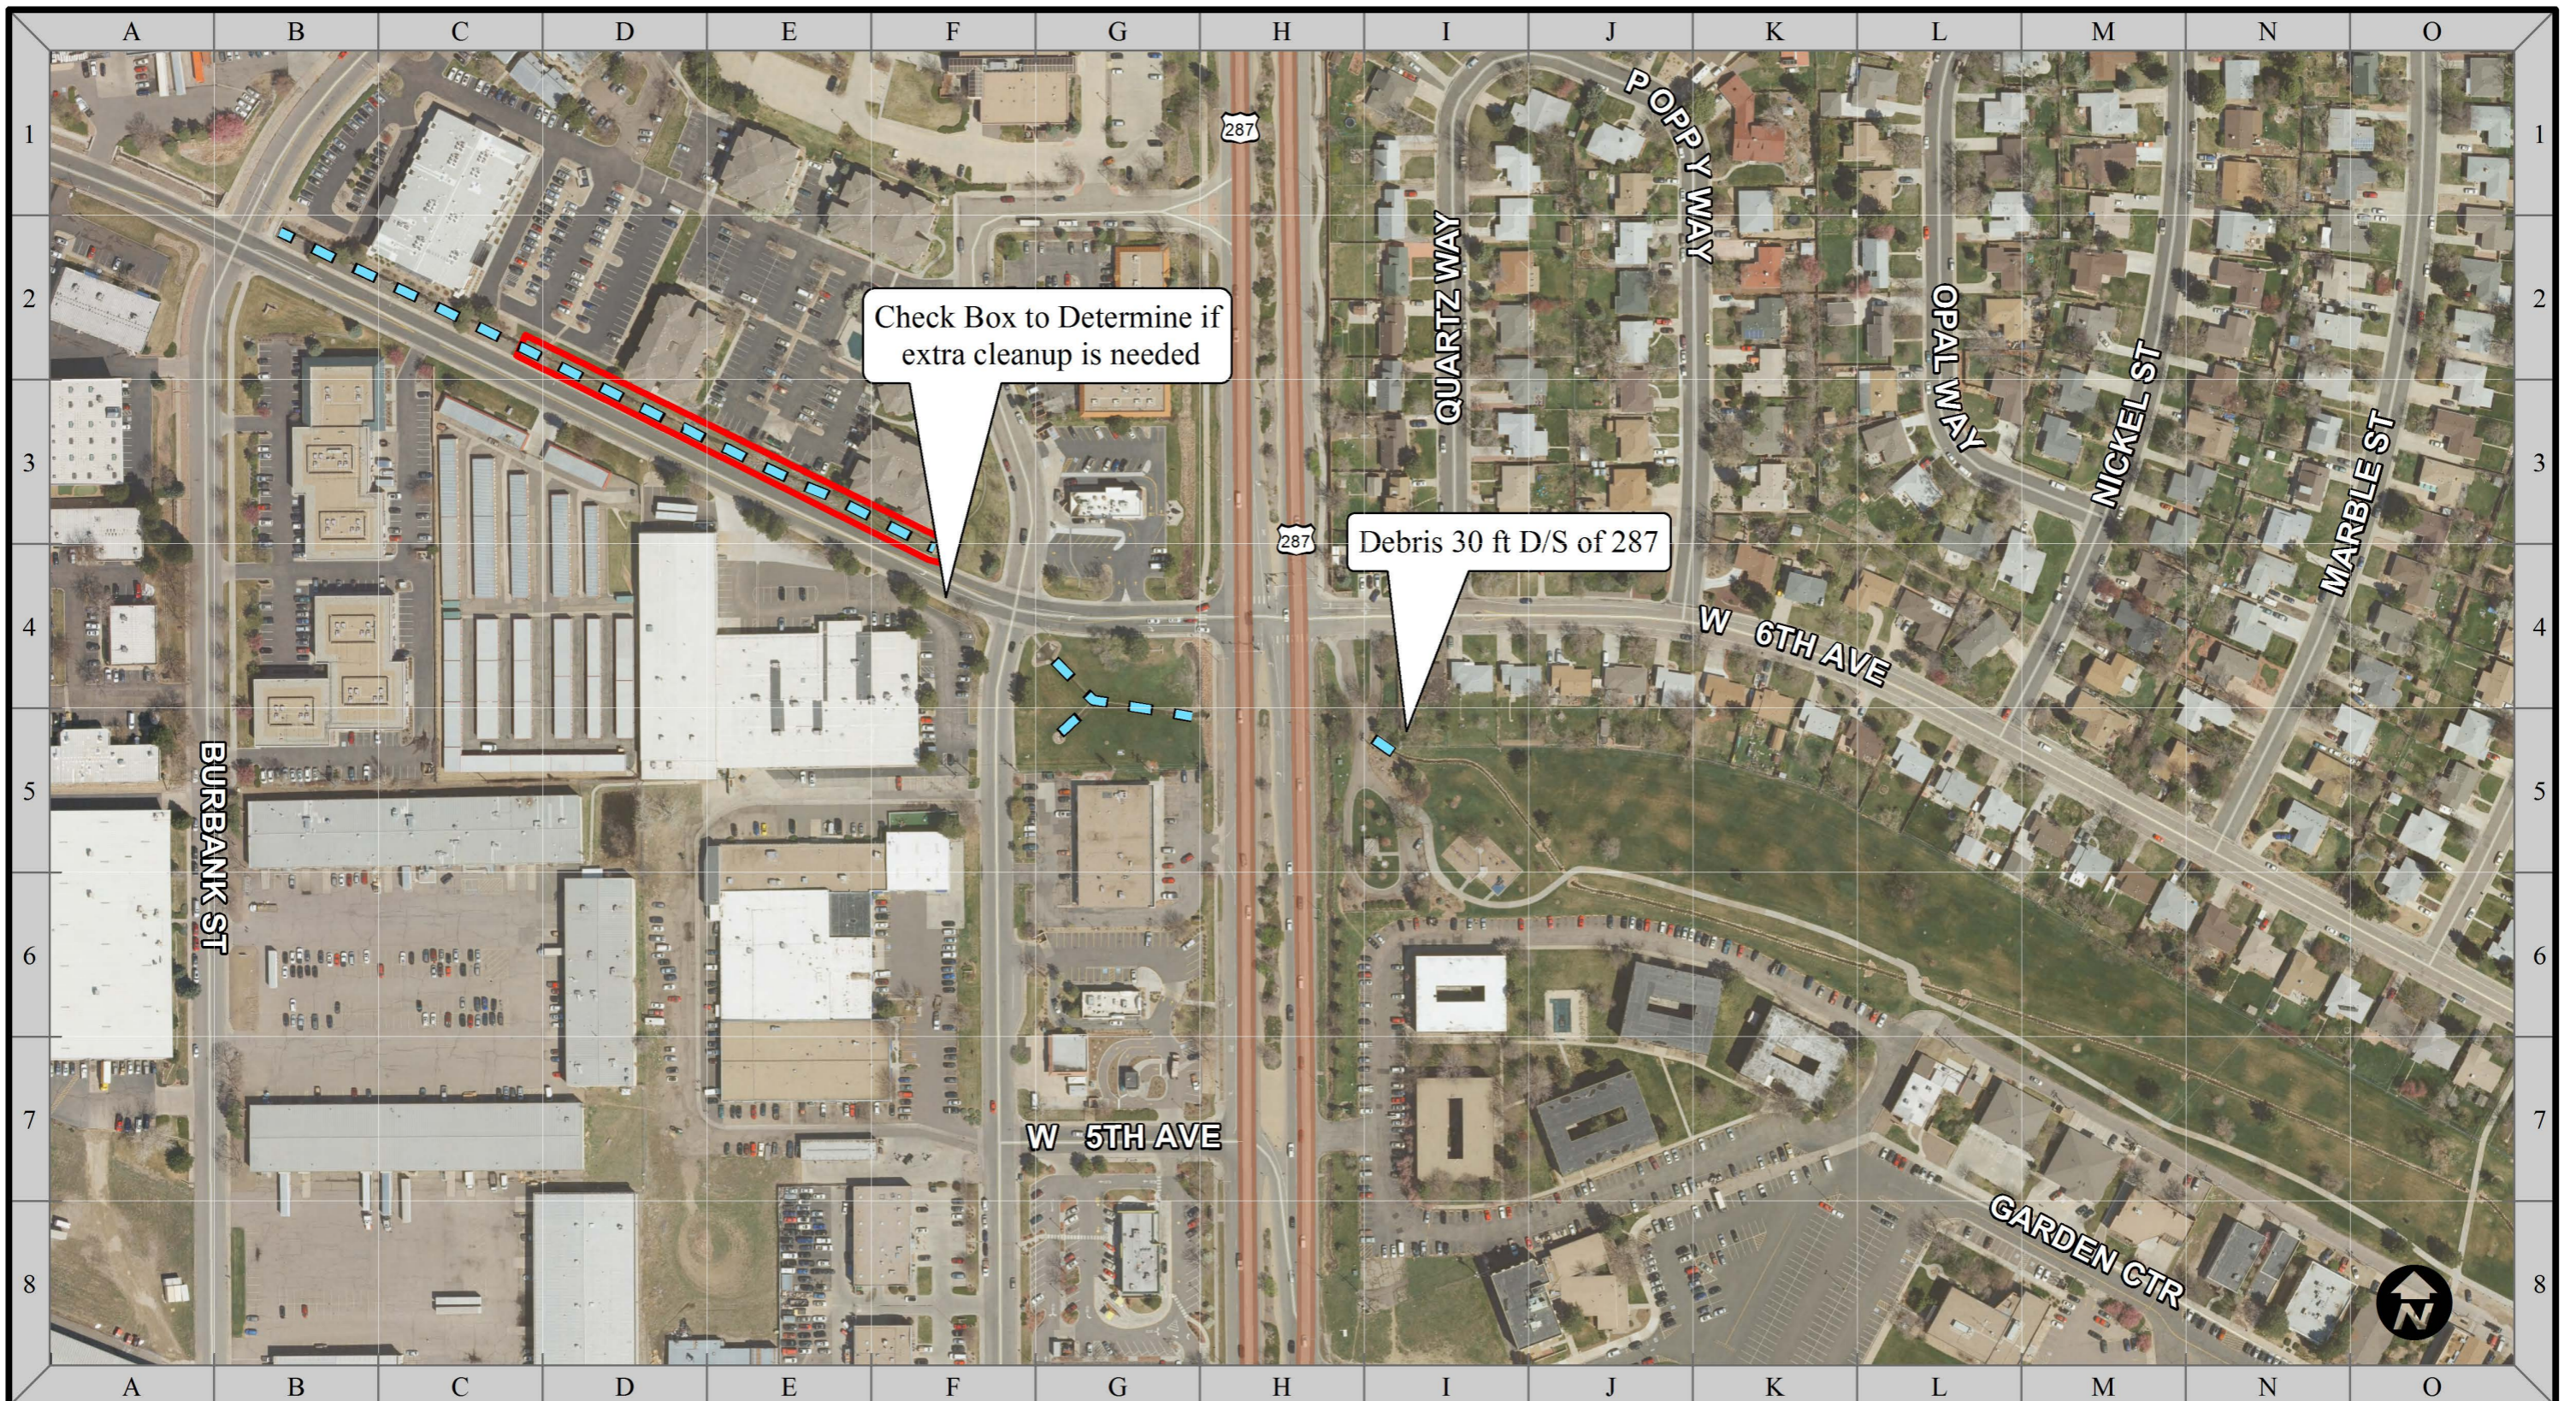

URBAN DRAINAGE AND FLOOD CONTROL DISTRICT
ROUTINE MAINTENANCE

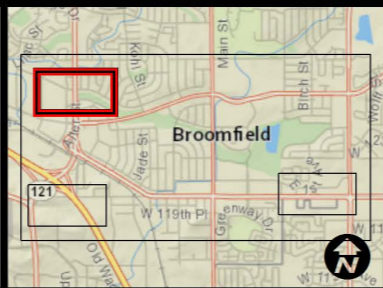


LEGEND

- - - DEBRIS REMOVAL
- - - WEED CONTROL
- MATCH LINES
- - - NATURAL AREA


1 GRID LENGTH = 200'

CITY PARK DRAINAGEWAY

Main St

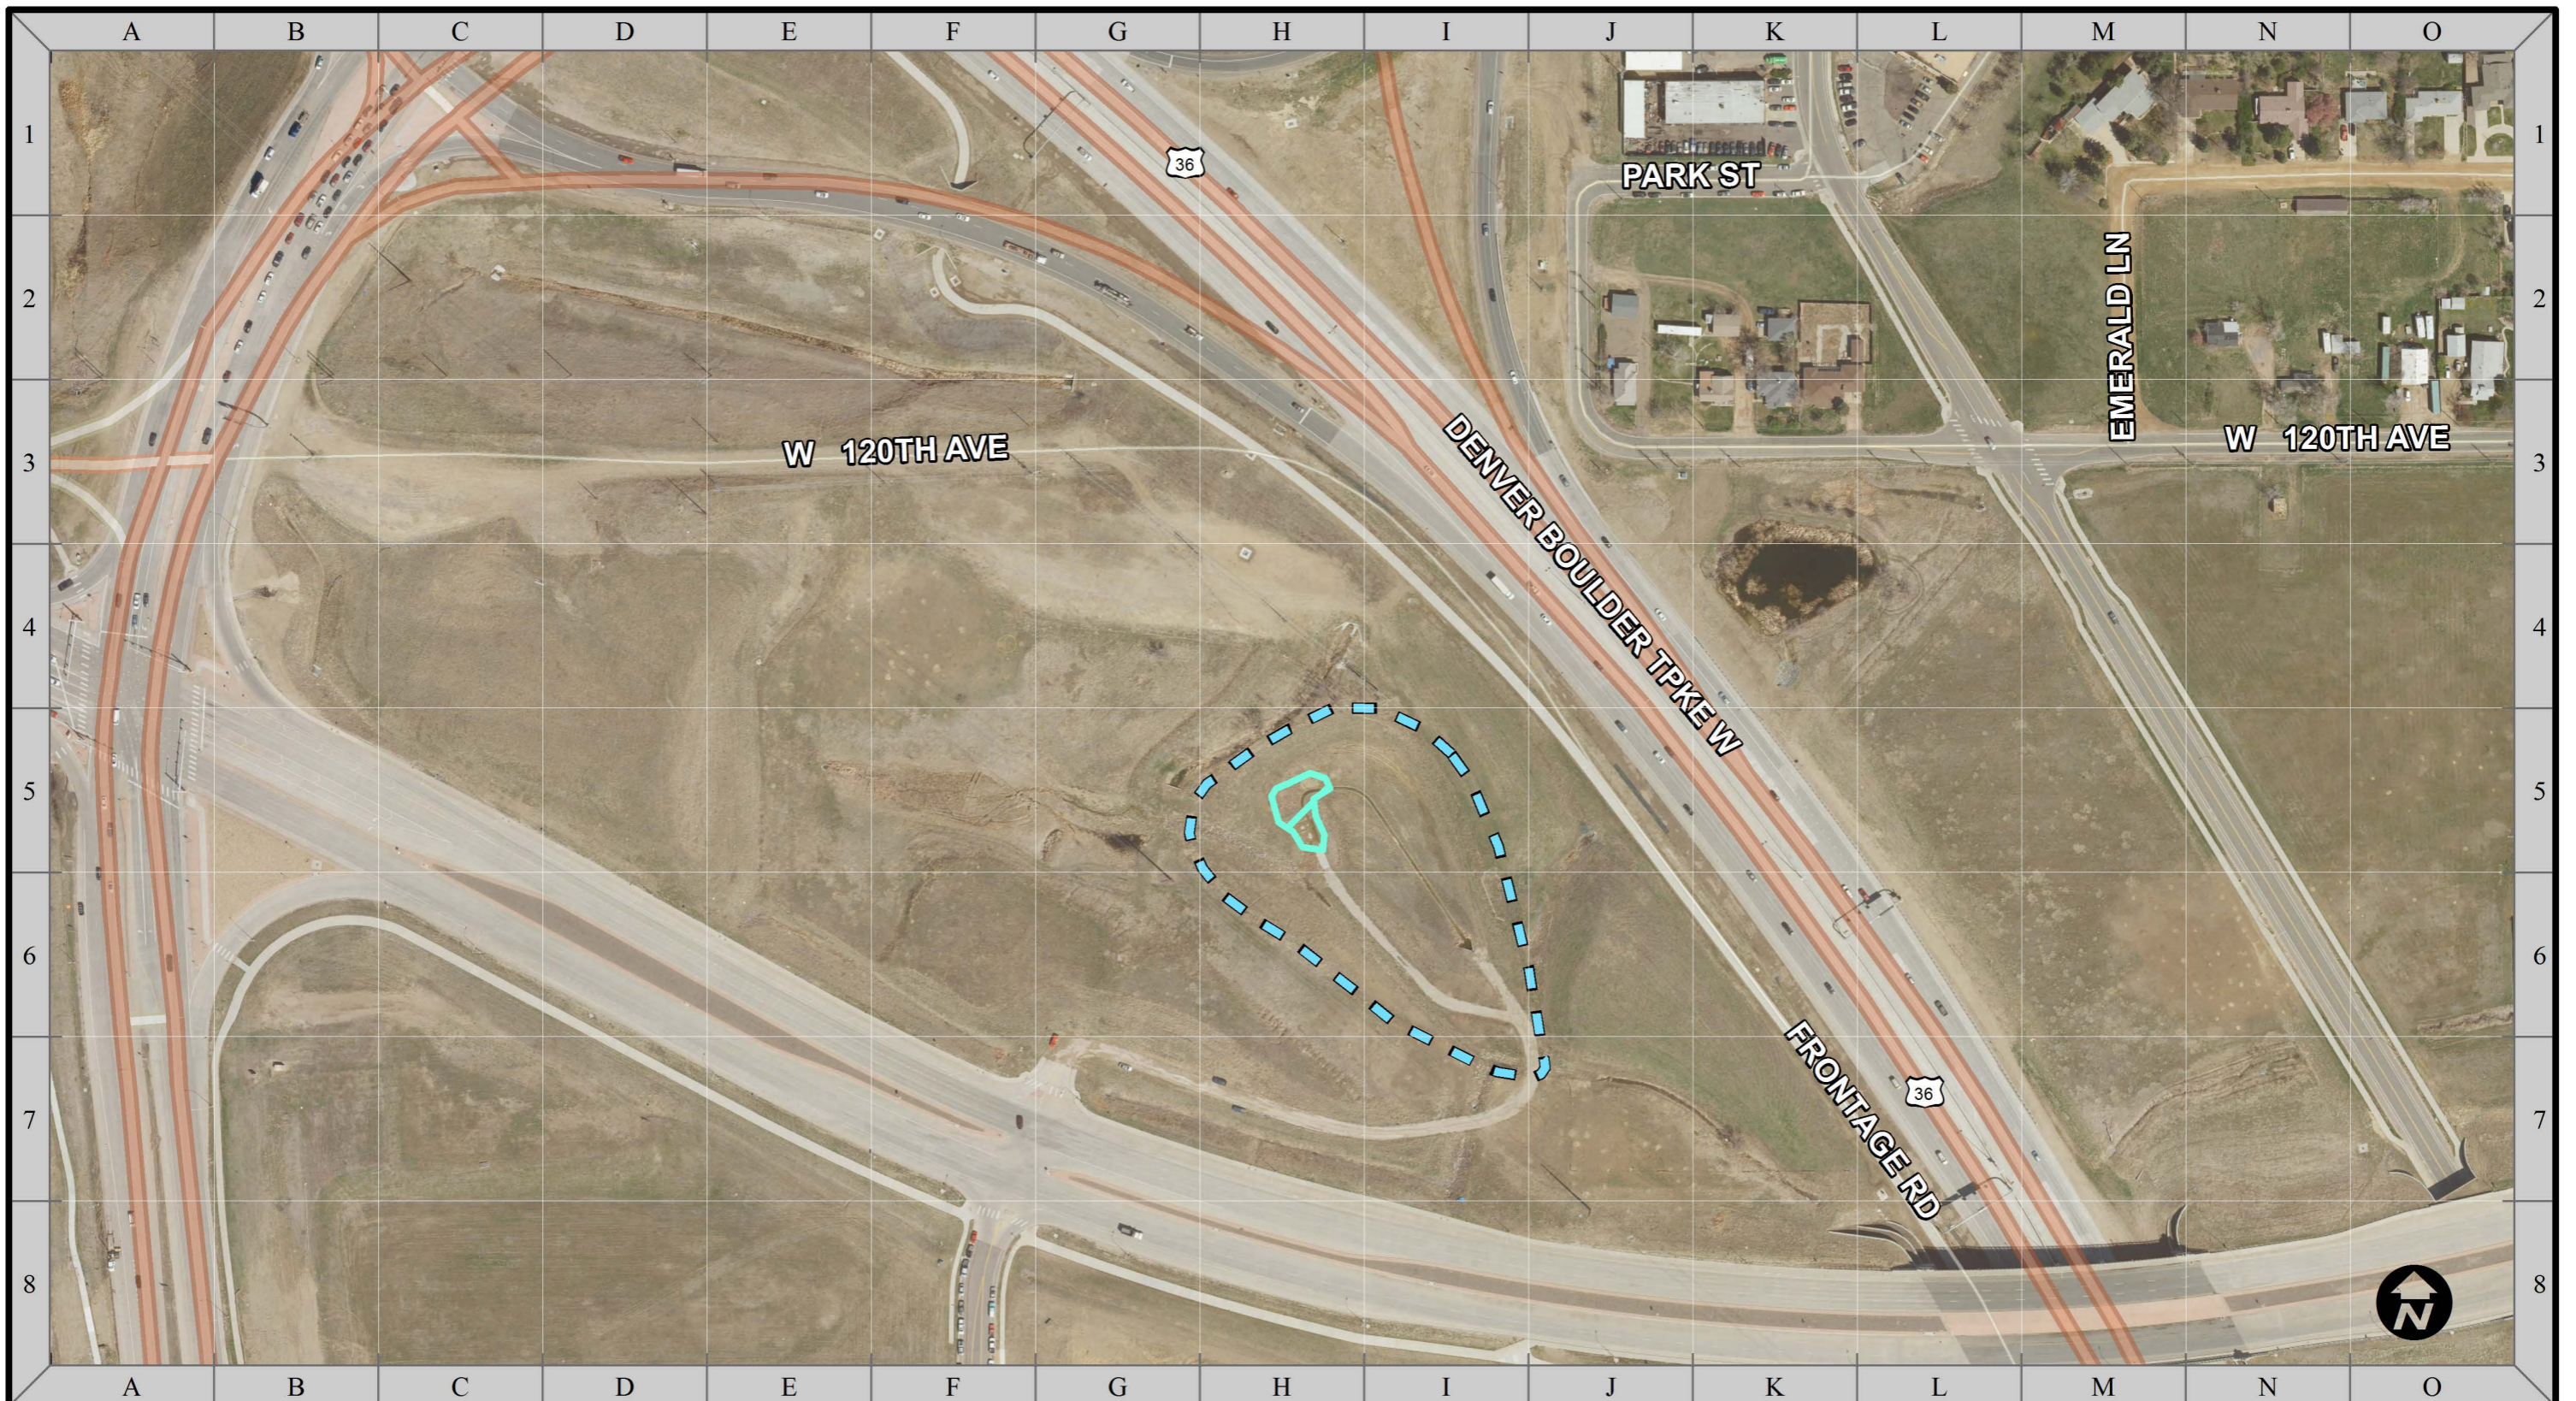

URBAN DRAINAGE AND FLOOD CONTROL DISTRICT
ROUTINE MAINTENANCE

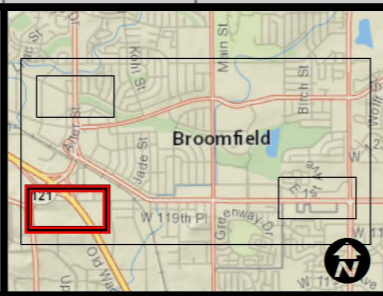


LEGEND

DEBRIS REMOVAL	WEED CONTROL
MATCH LINES	NATURAL AREA


1 GRID LENGTH = 200'

CITY PARK DRAINAGEWAY
 South Tributary
 West Detention



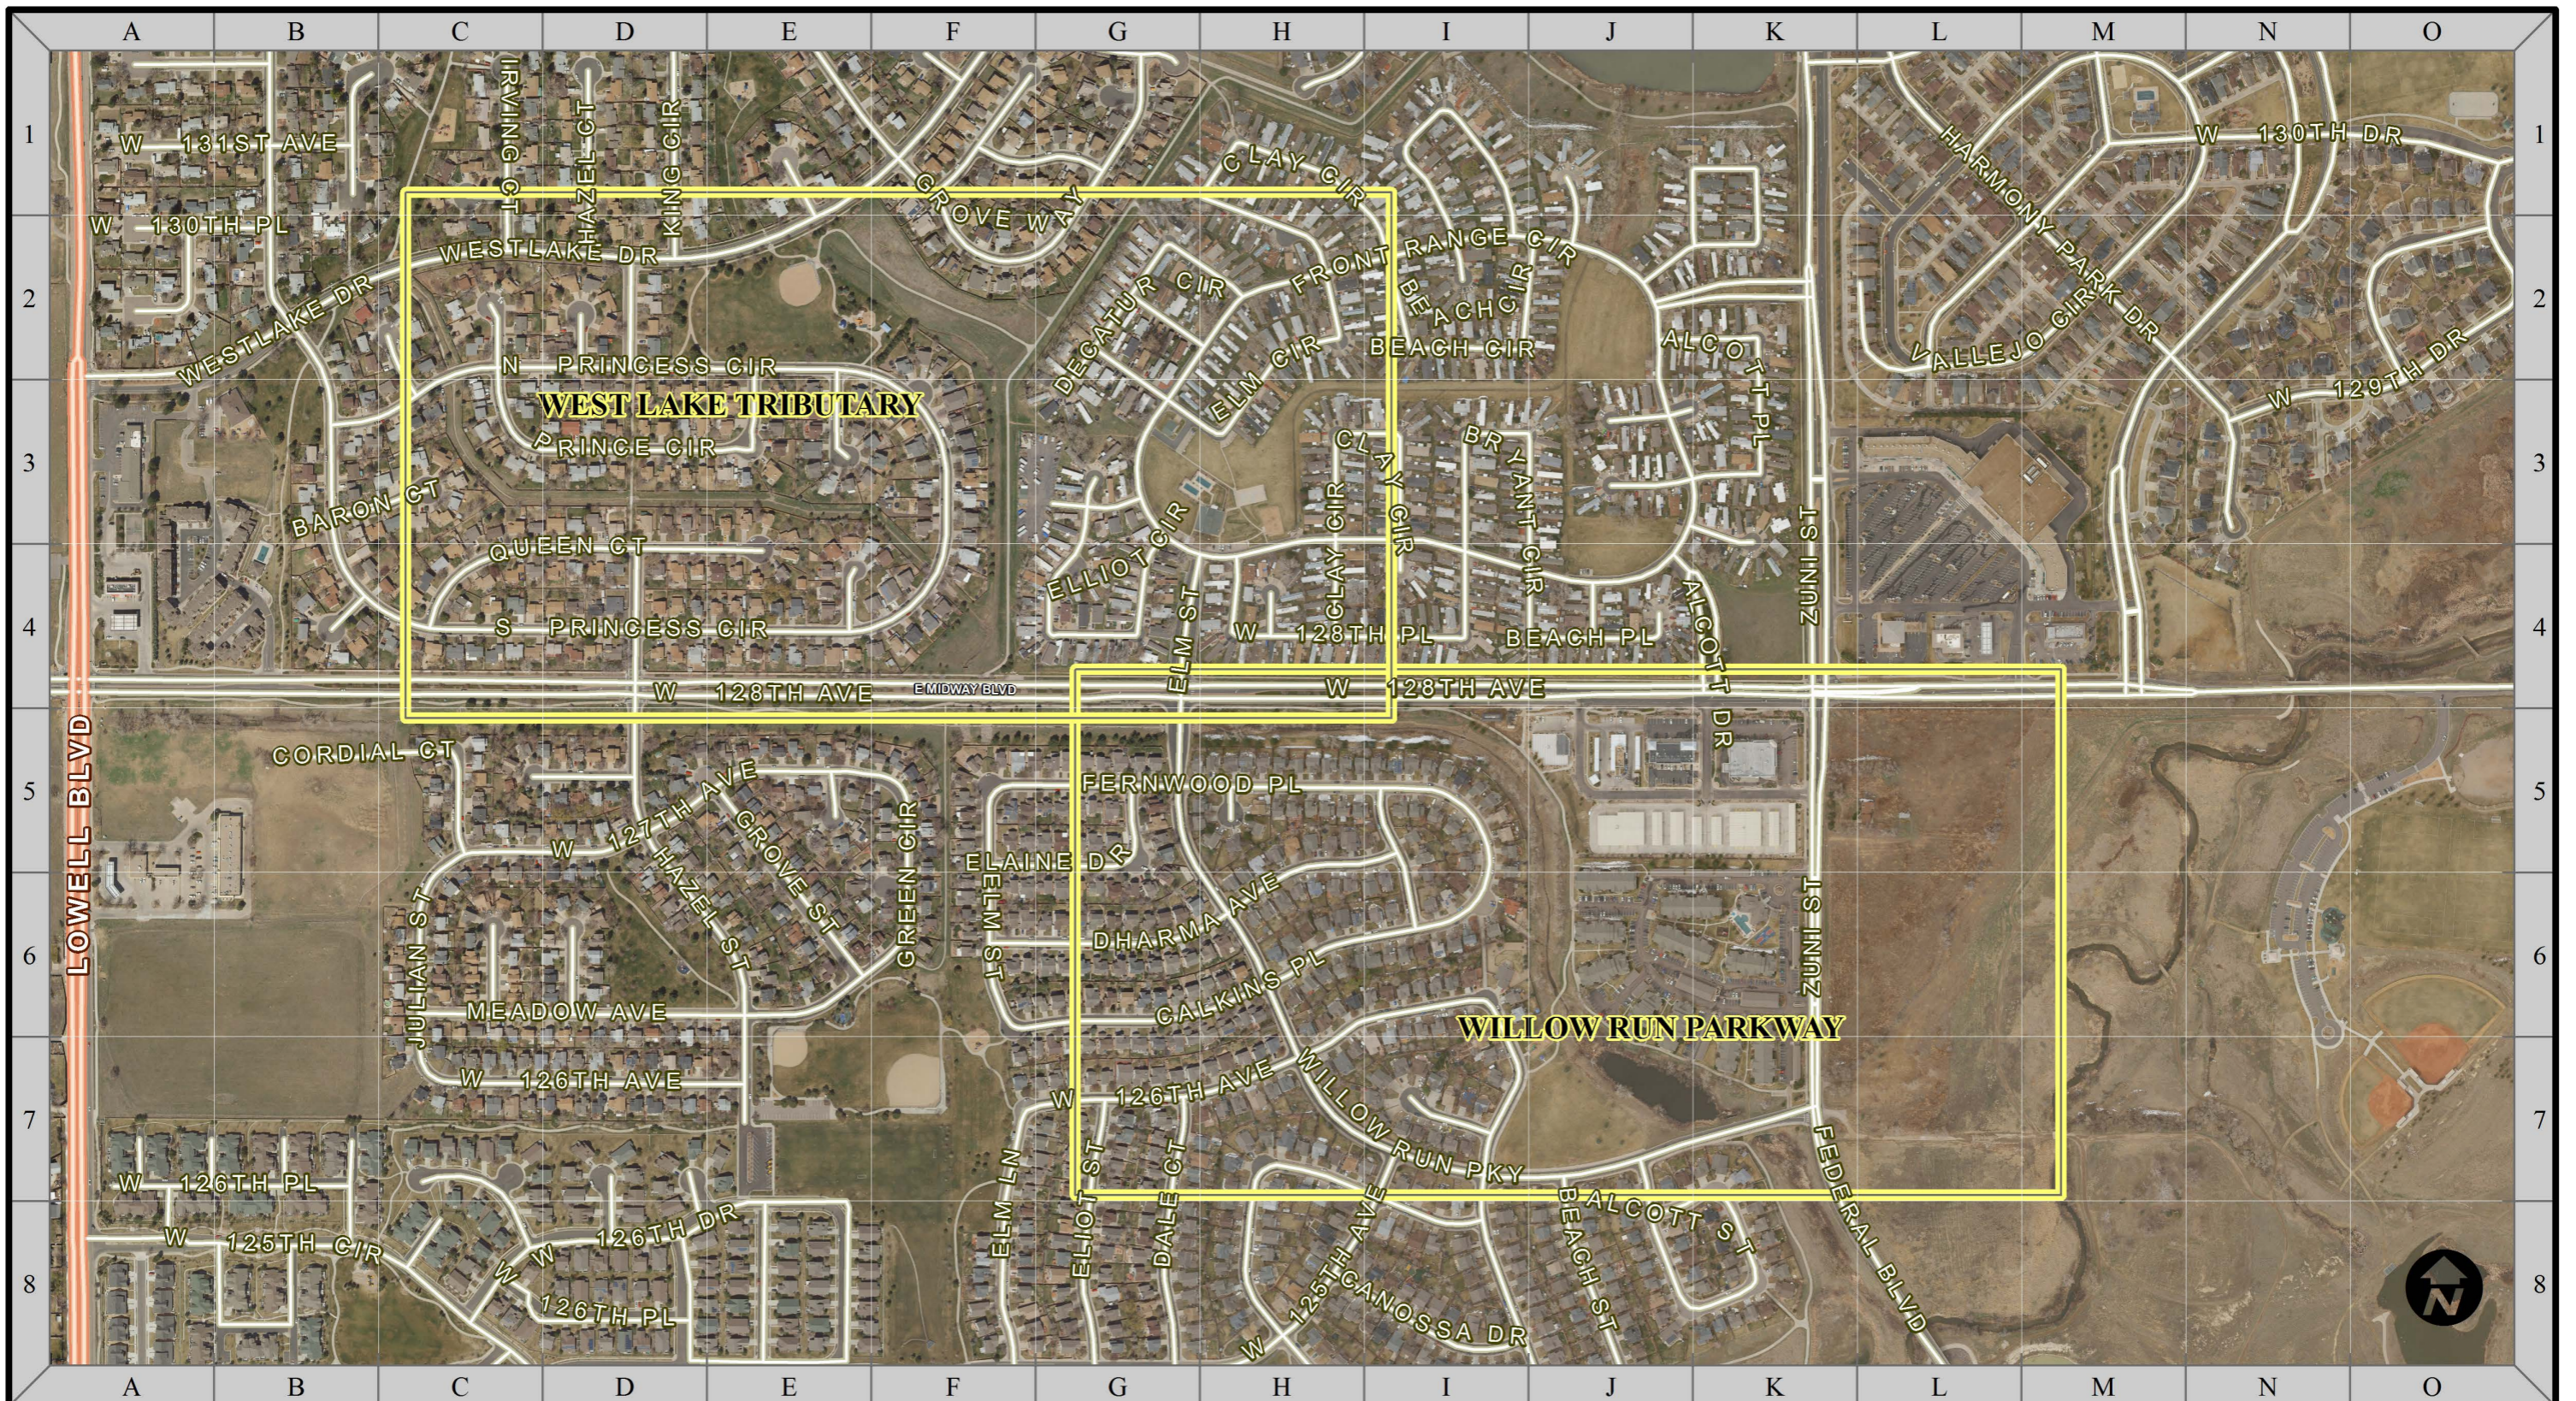

5 OF 18

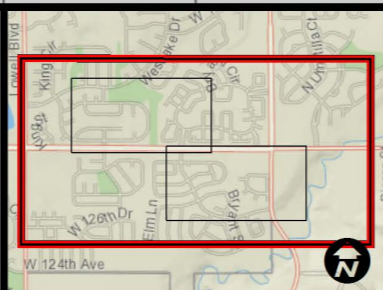

URBAN DRAINAGE AND FLOOD CONTROL DISTRICT
ROUTINE MAINTENANCE




LEGEND


 DEBRIS REMOVAL	 WEED CONTROL
 MATCH LINES	 NATURAL AREA

1 GRID LENGTH = 500'

INDEX MAP
 Gay Reservoir Drainage
 SHEETS 7 - 8

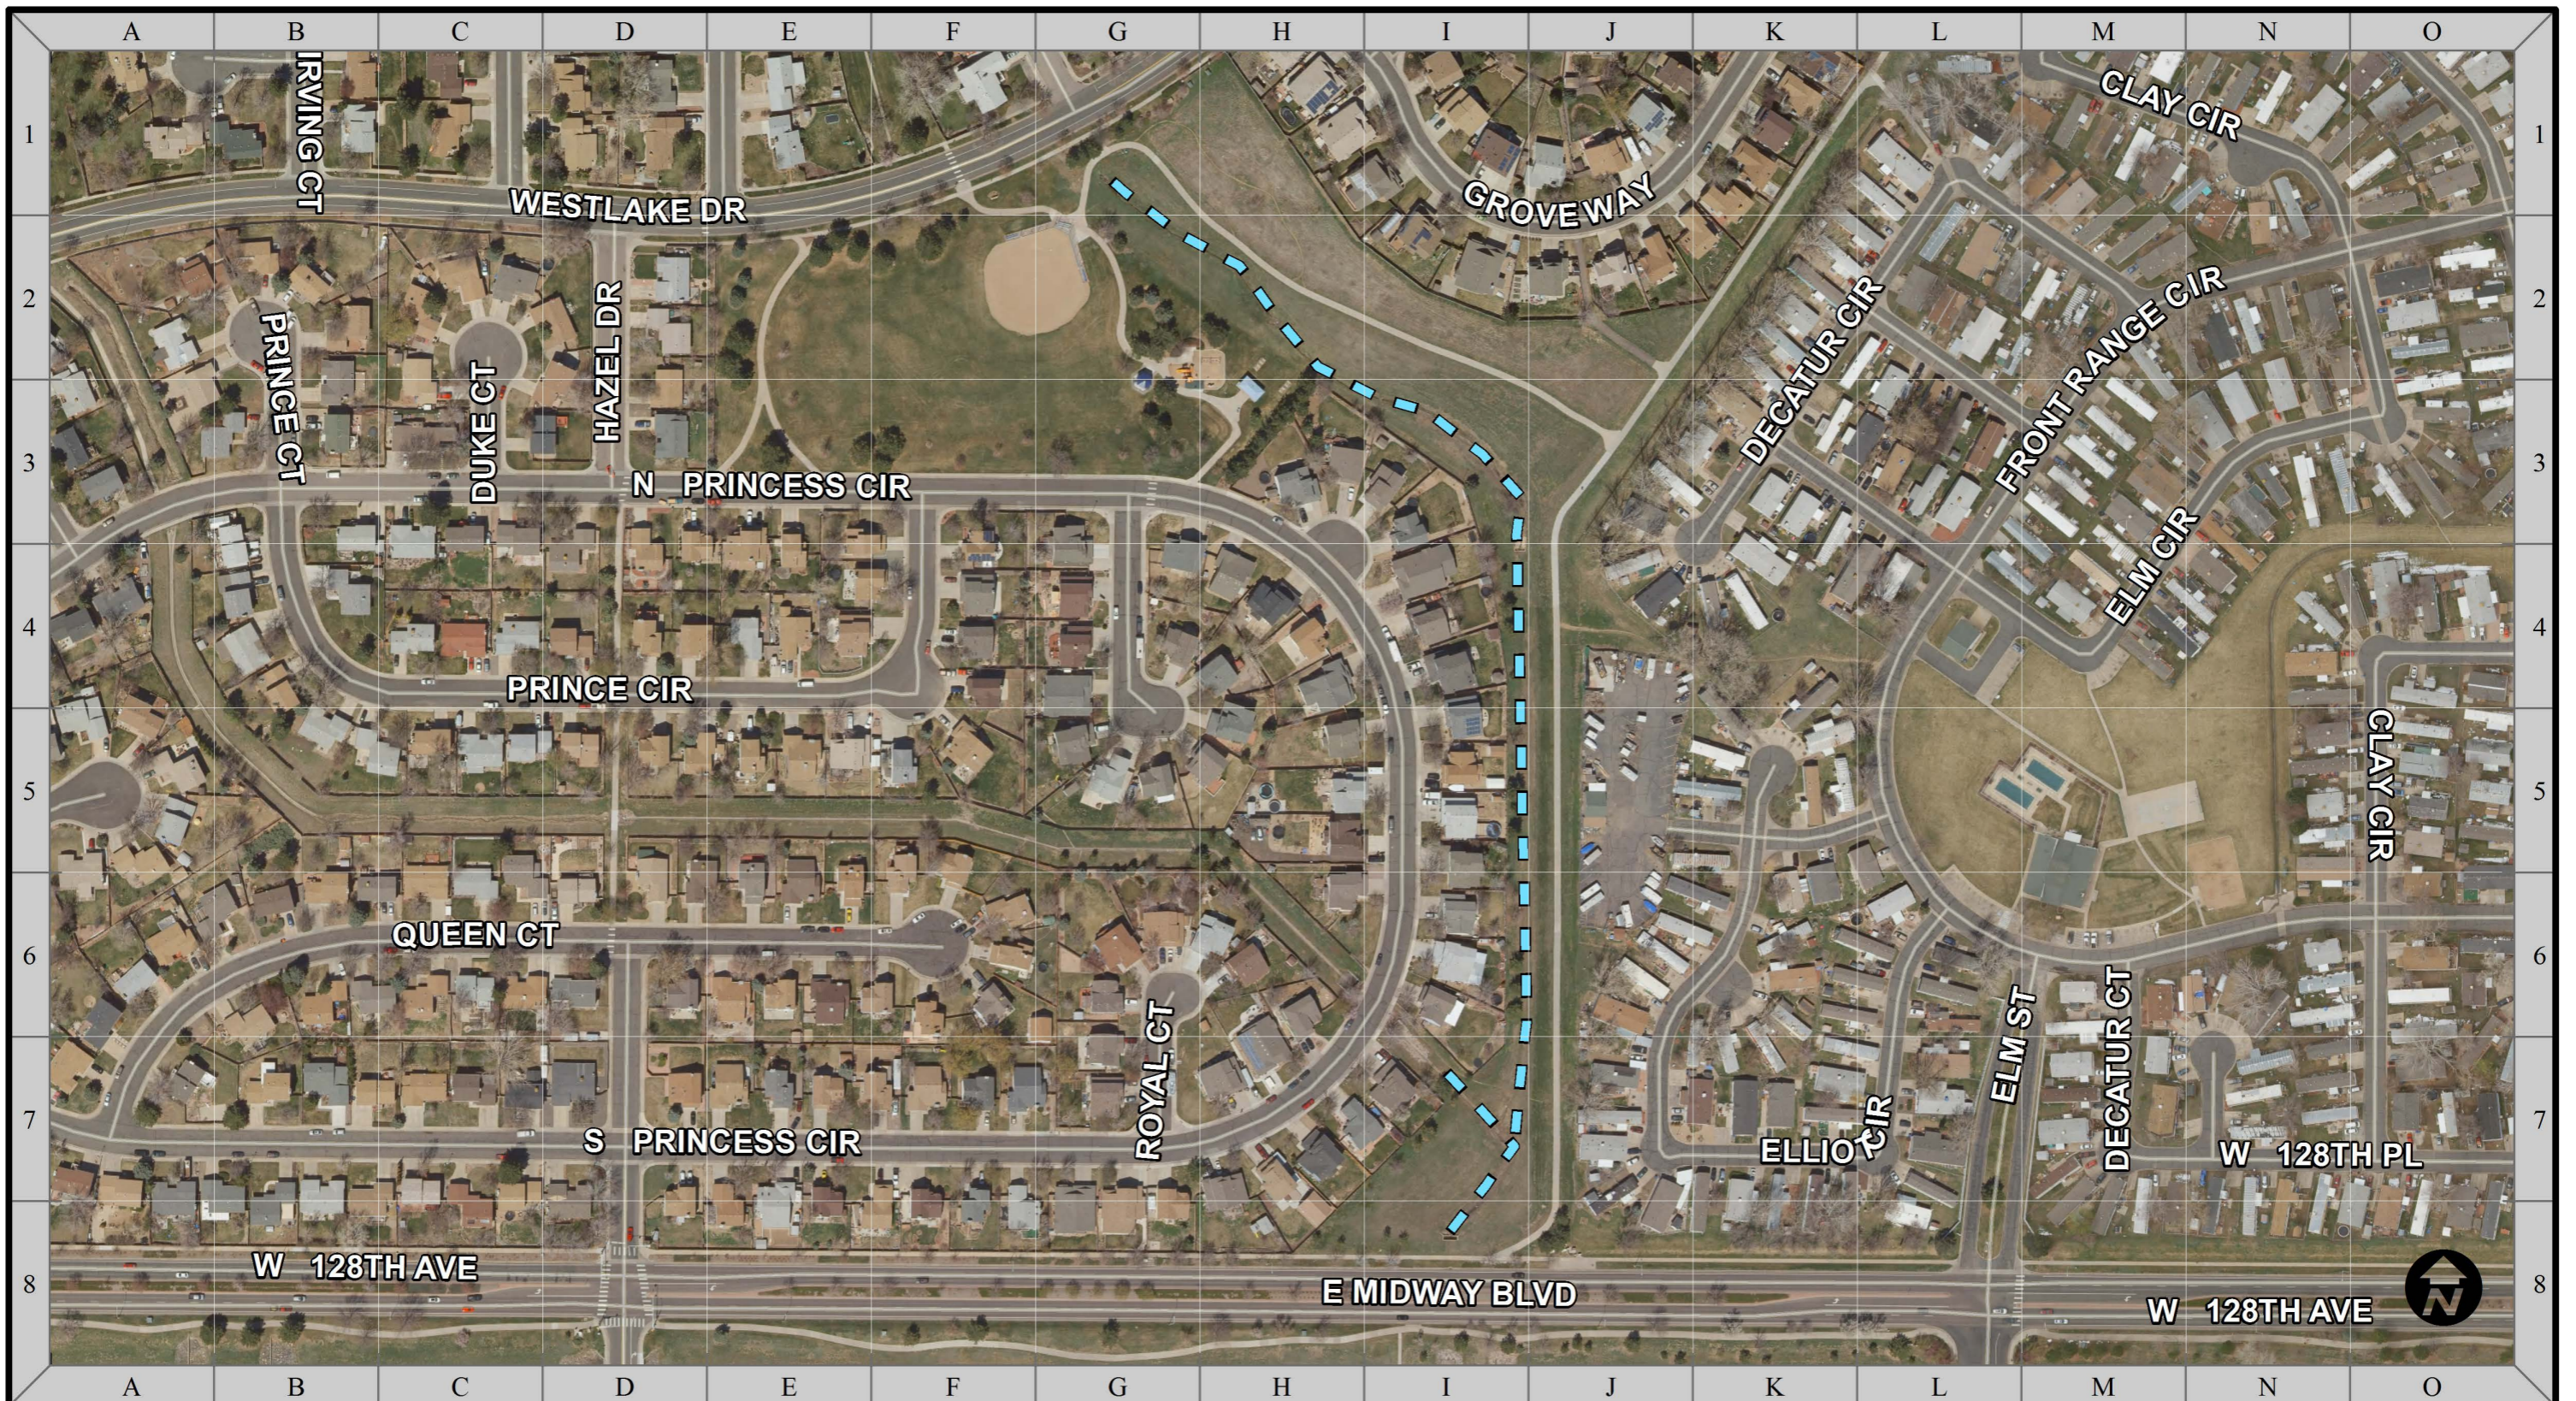

URBAN DRAINAGE AND FLOOD CONTROL DISTRICT
ROUTINE MAINTENANCE

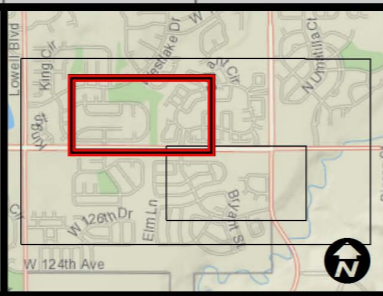


LEGEND

- DEBRIS REMOVAL
- WEED CONTROL
- MATCH LINES
- NATURAL AREA


1 GRID LENGTH = 200'

GAY RESERVOIR DRAINAGE
 West Lake Tributary

7 OF 18

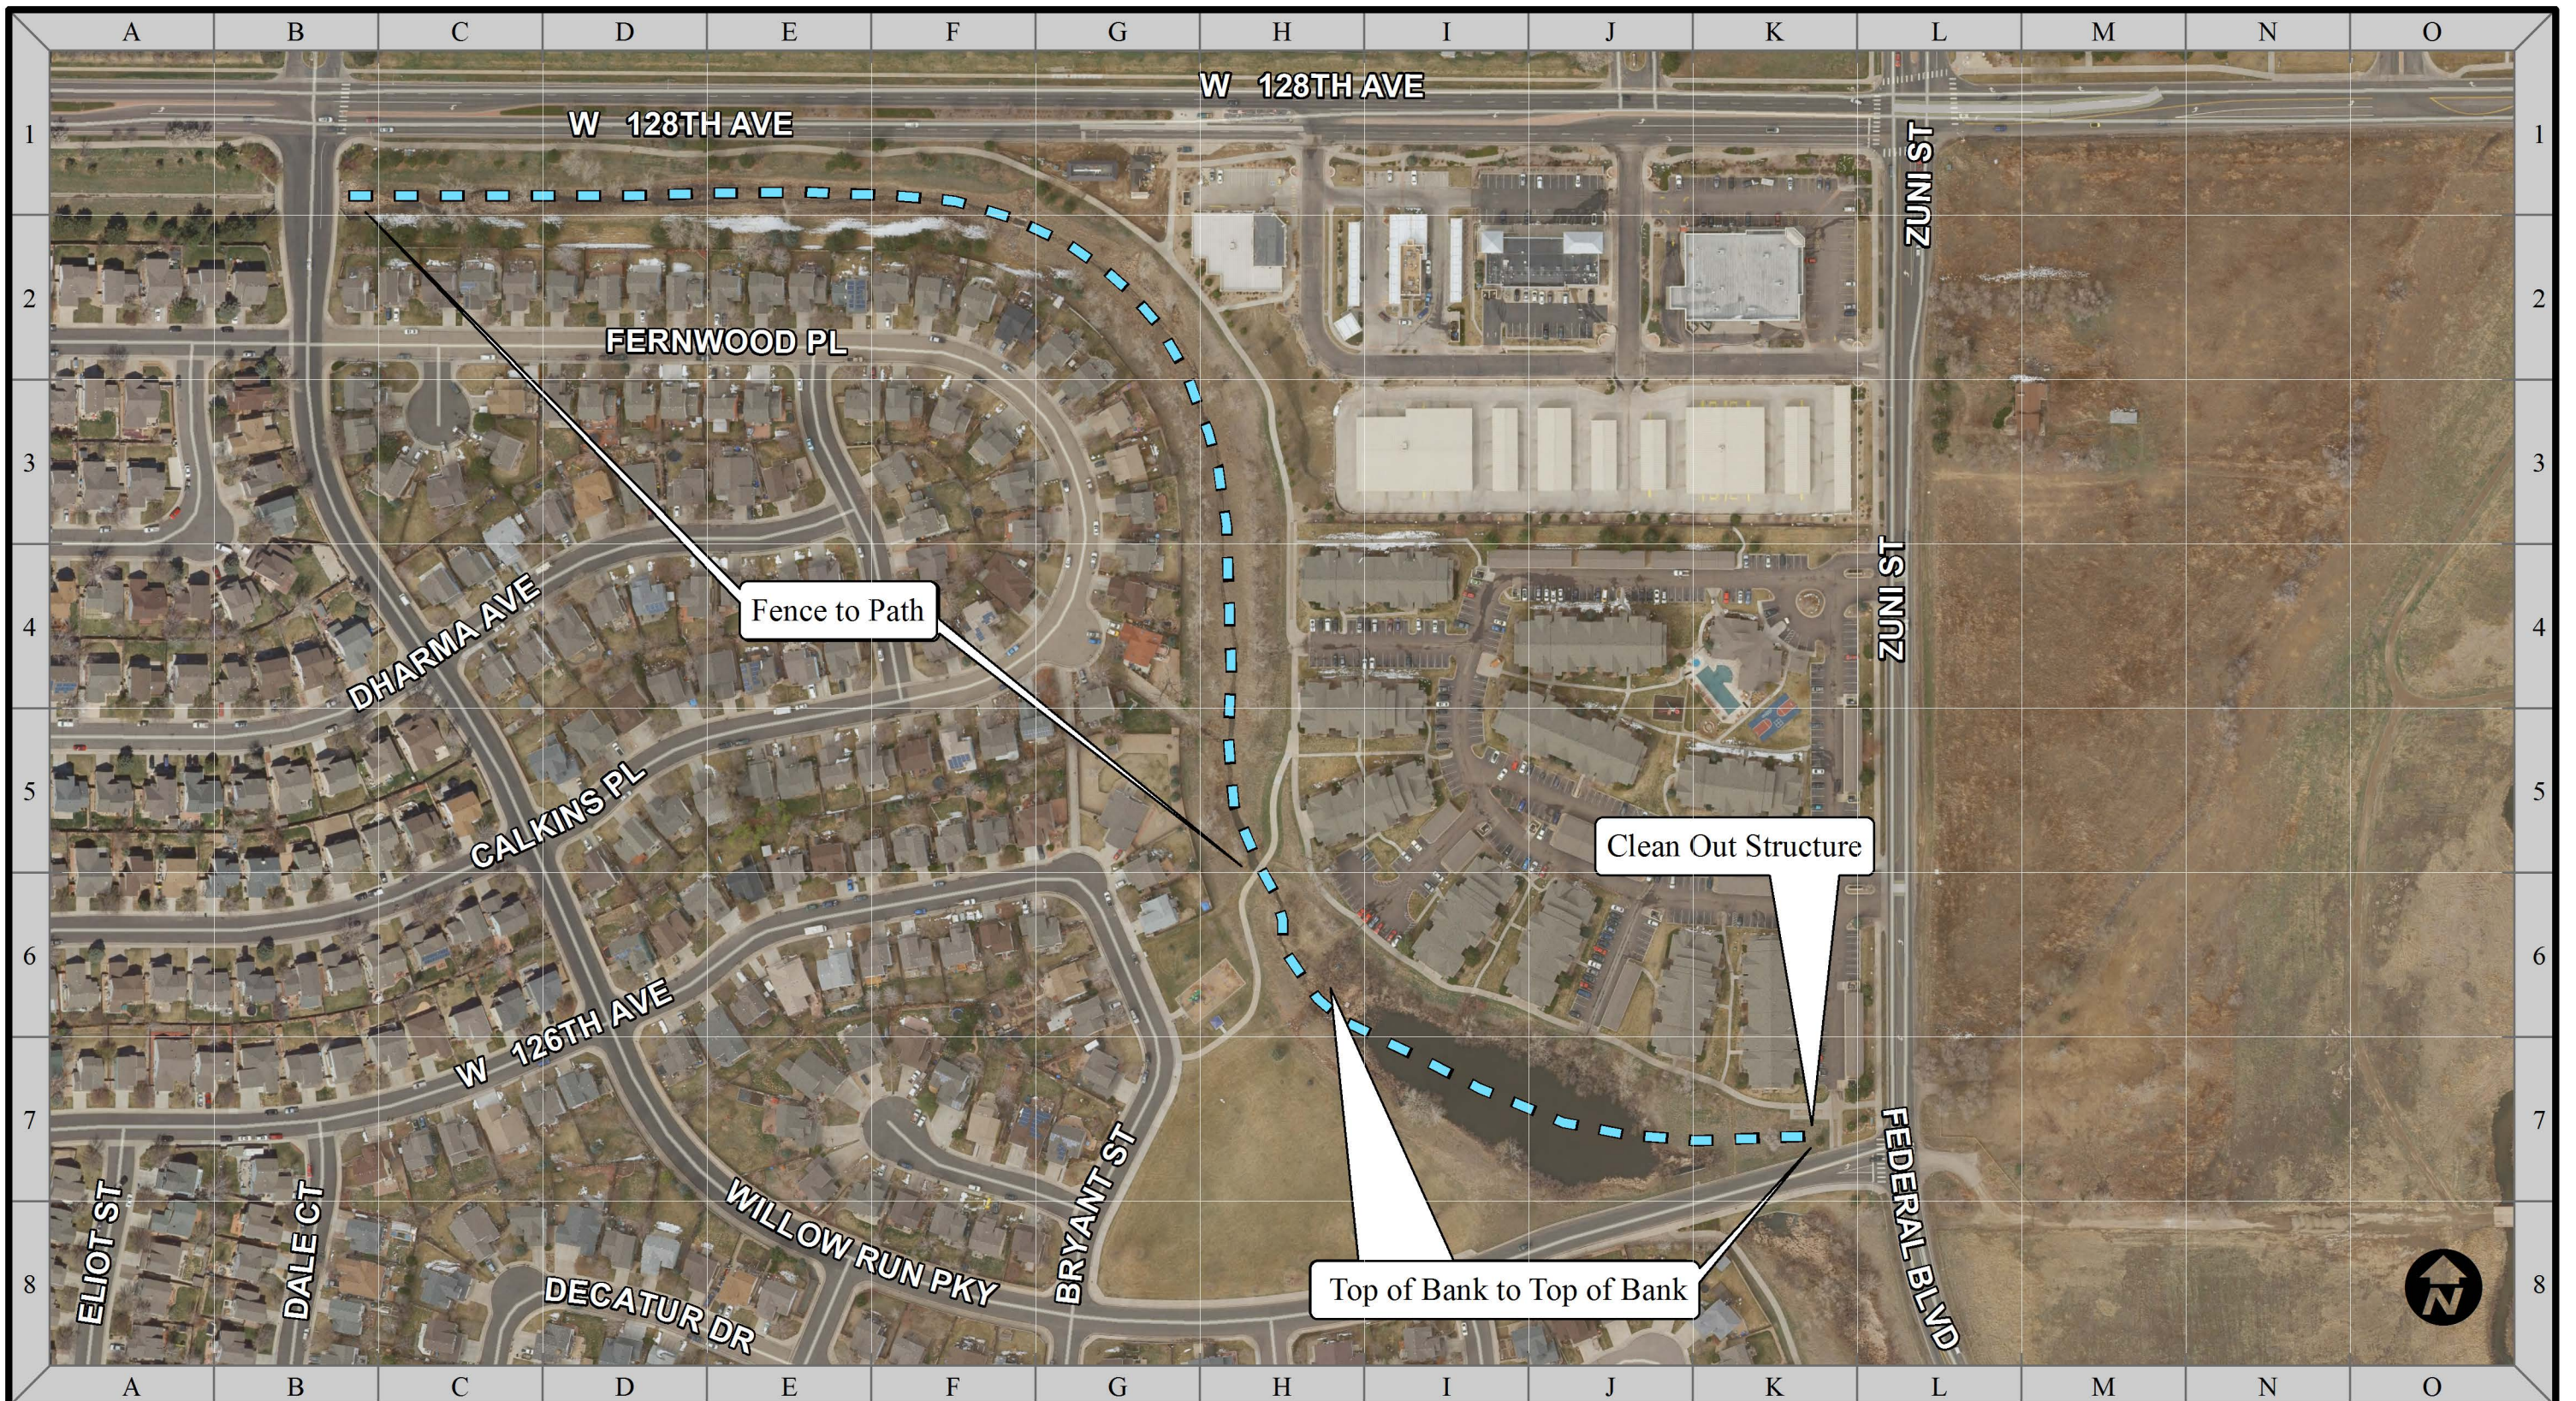

URBAN DRAINAGE AND FLOOD CONTROL DISTRICT
ROUTINE MAINTENANCE

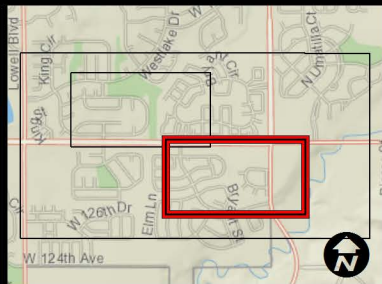

LEGEND


- DEBRIS REMOVAL
- MATCH LINES
- WEED CONTROL
- NATURAL AREA

1 GRID LENGTH = 200'





GAY RESERVOIR DRAINAGE
 Willow Run Parkway

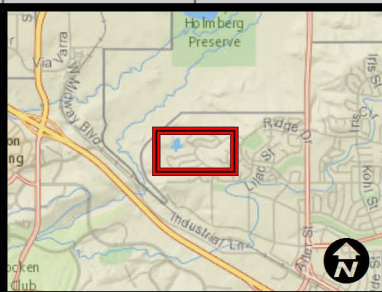

**URBAN DRAINAGE AND FLOOD
CONTROL DISTRICT
ROUTINE MAINTENANCE**




LEGEND


 DEBRIS REMOVAL	 WEED CONTROL
 MATCH LINES	 NATURAL AREA

1 GRID LENGTH = 200'



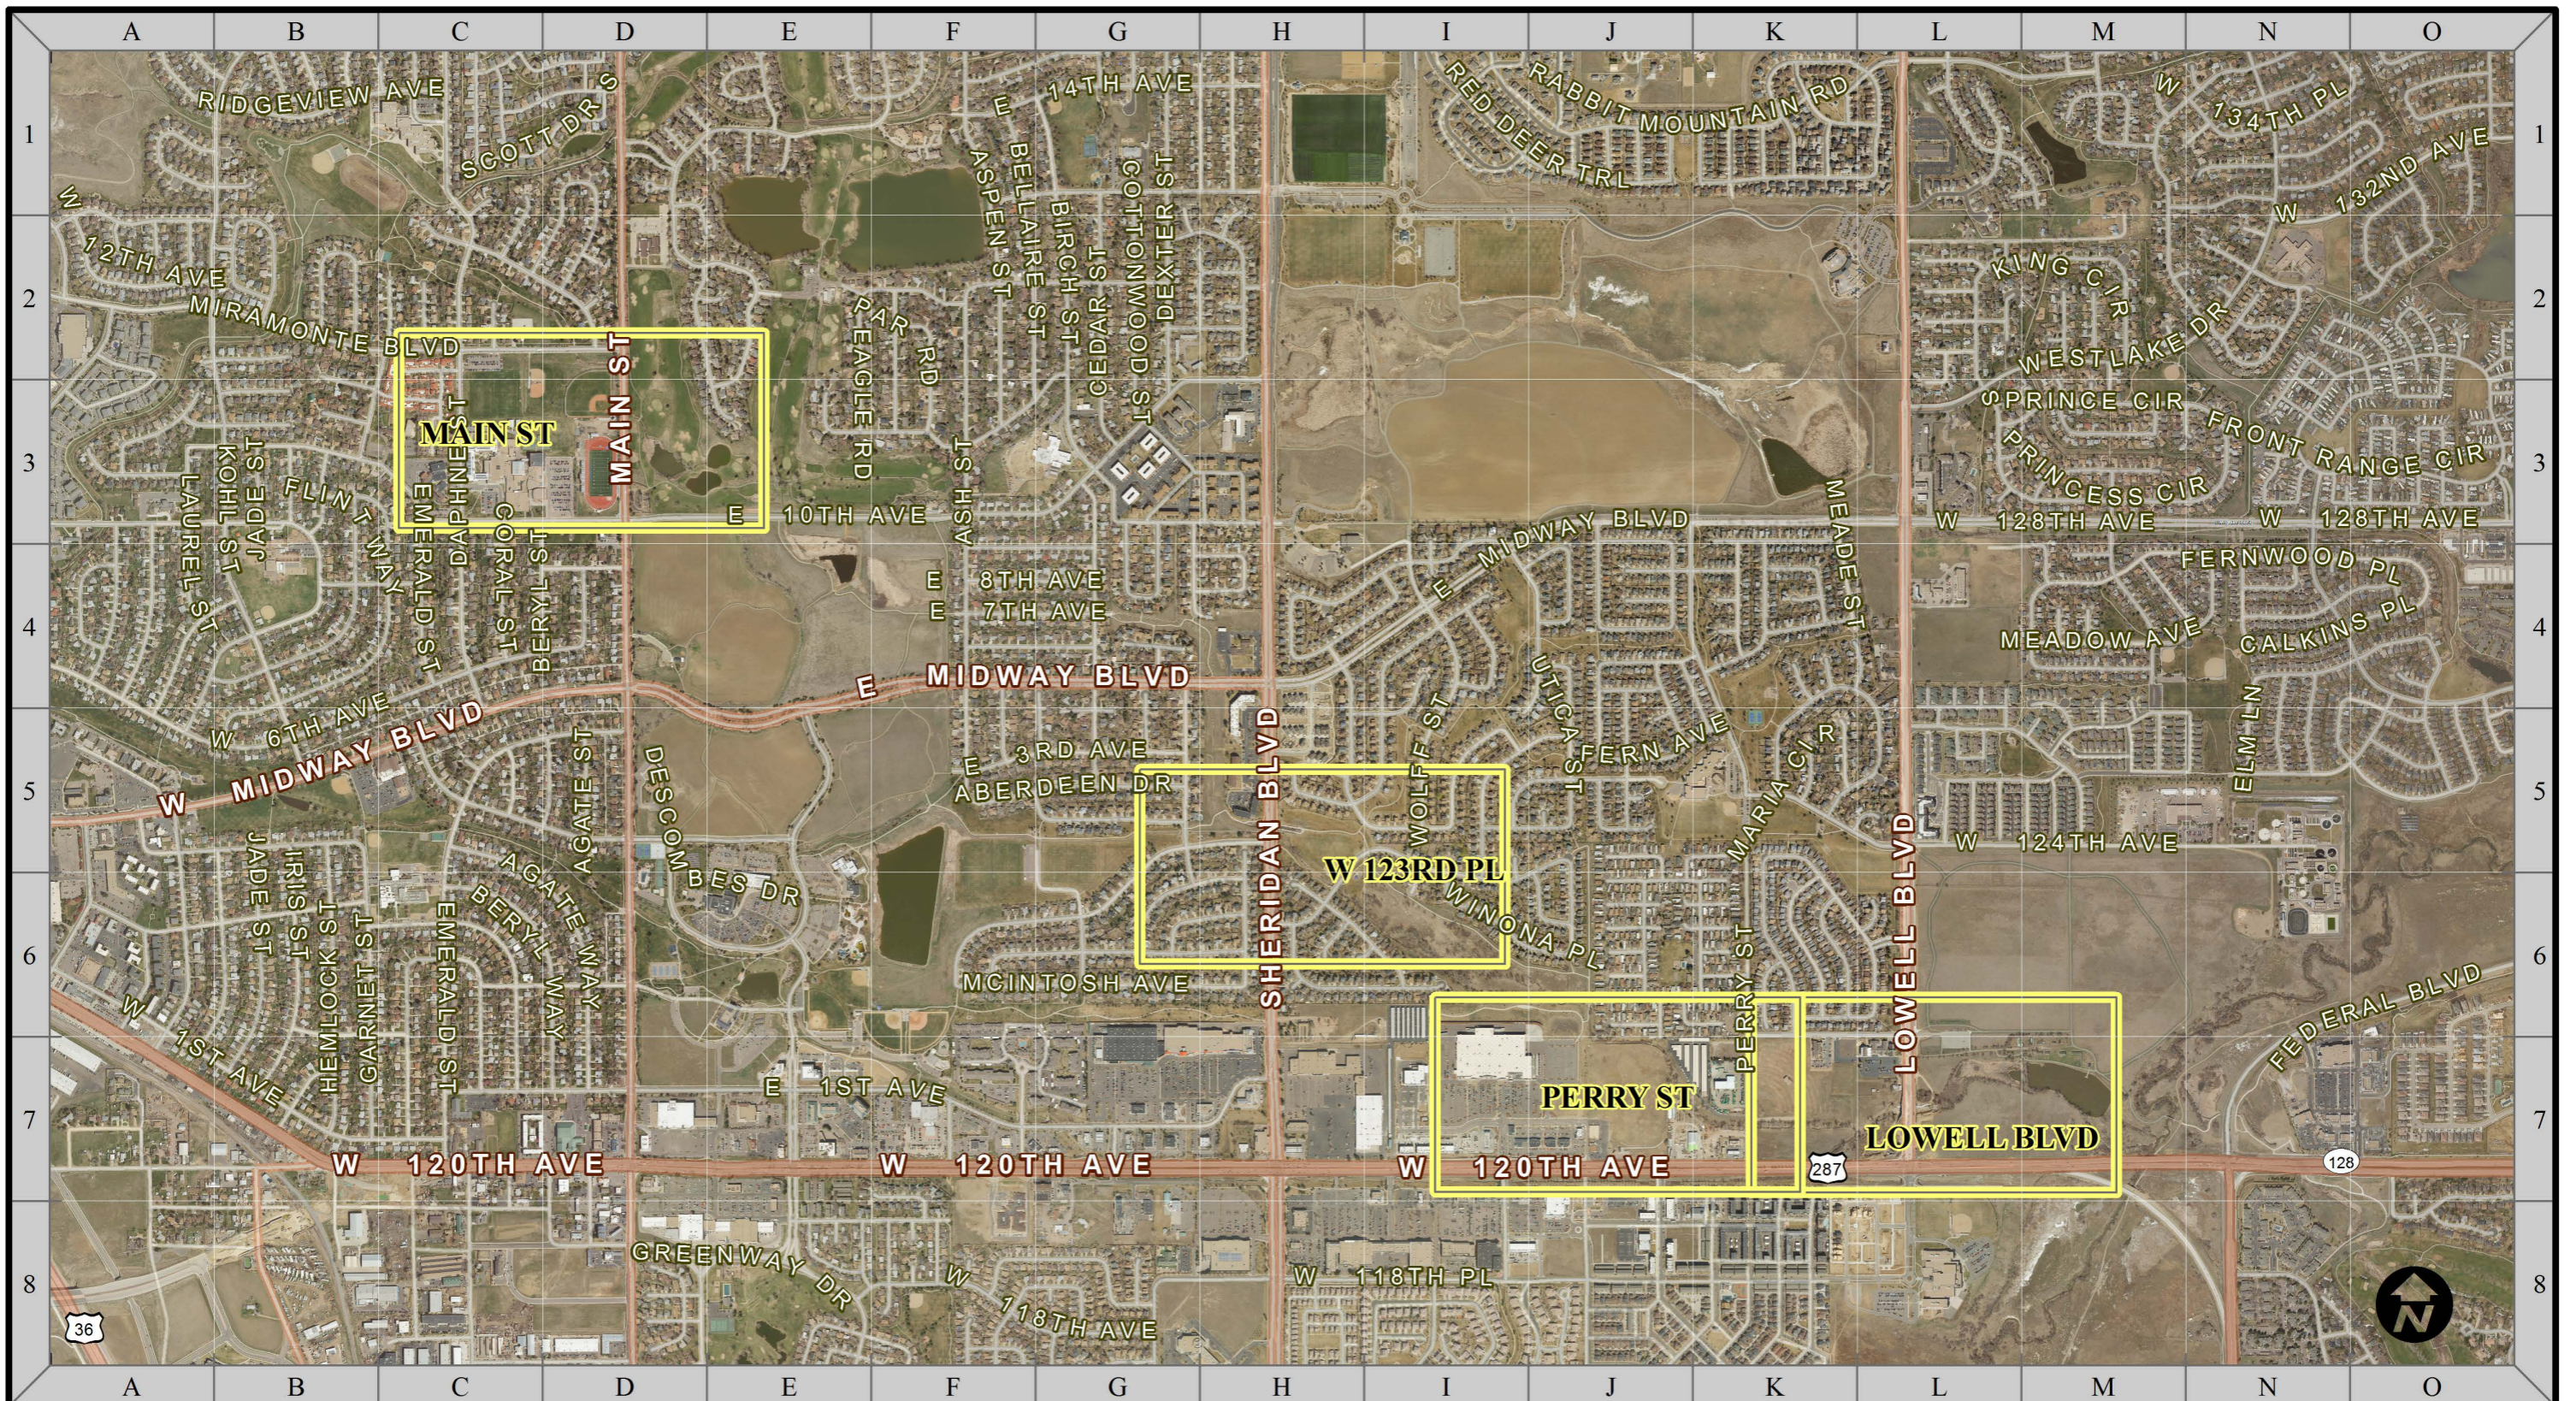

LAC AMORA

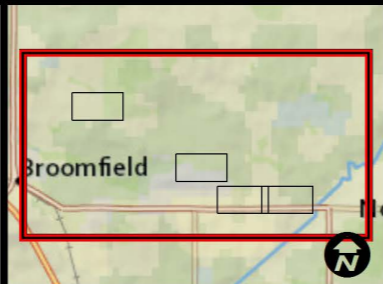

URBAN DRAINAGE AND FLOOD CONTROL DISTRICT
ROUTINE MAINTENANCE




LEGEND


 DEBRIS REMOVAL	 WEED CONTROL
 MATCH LINES	 NATURAL AREA

1 GRID LENGTH = 200'



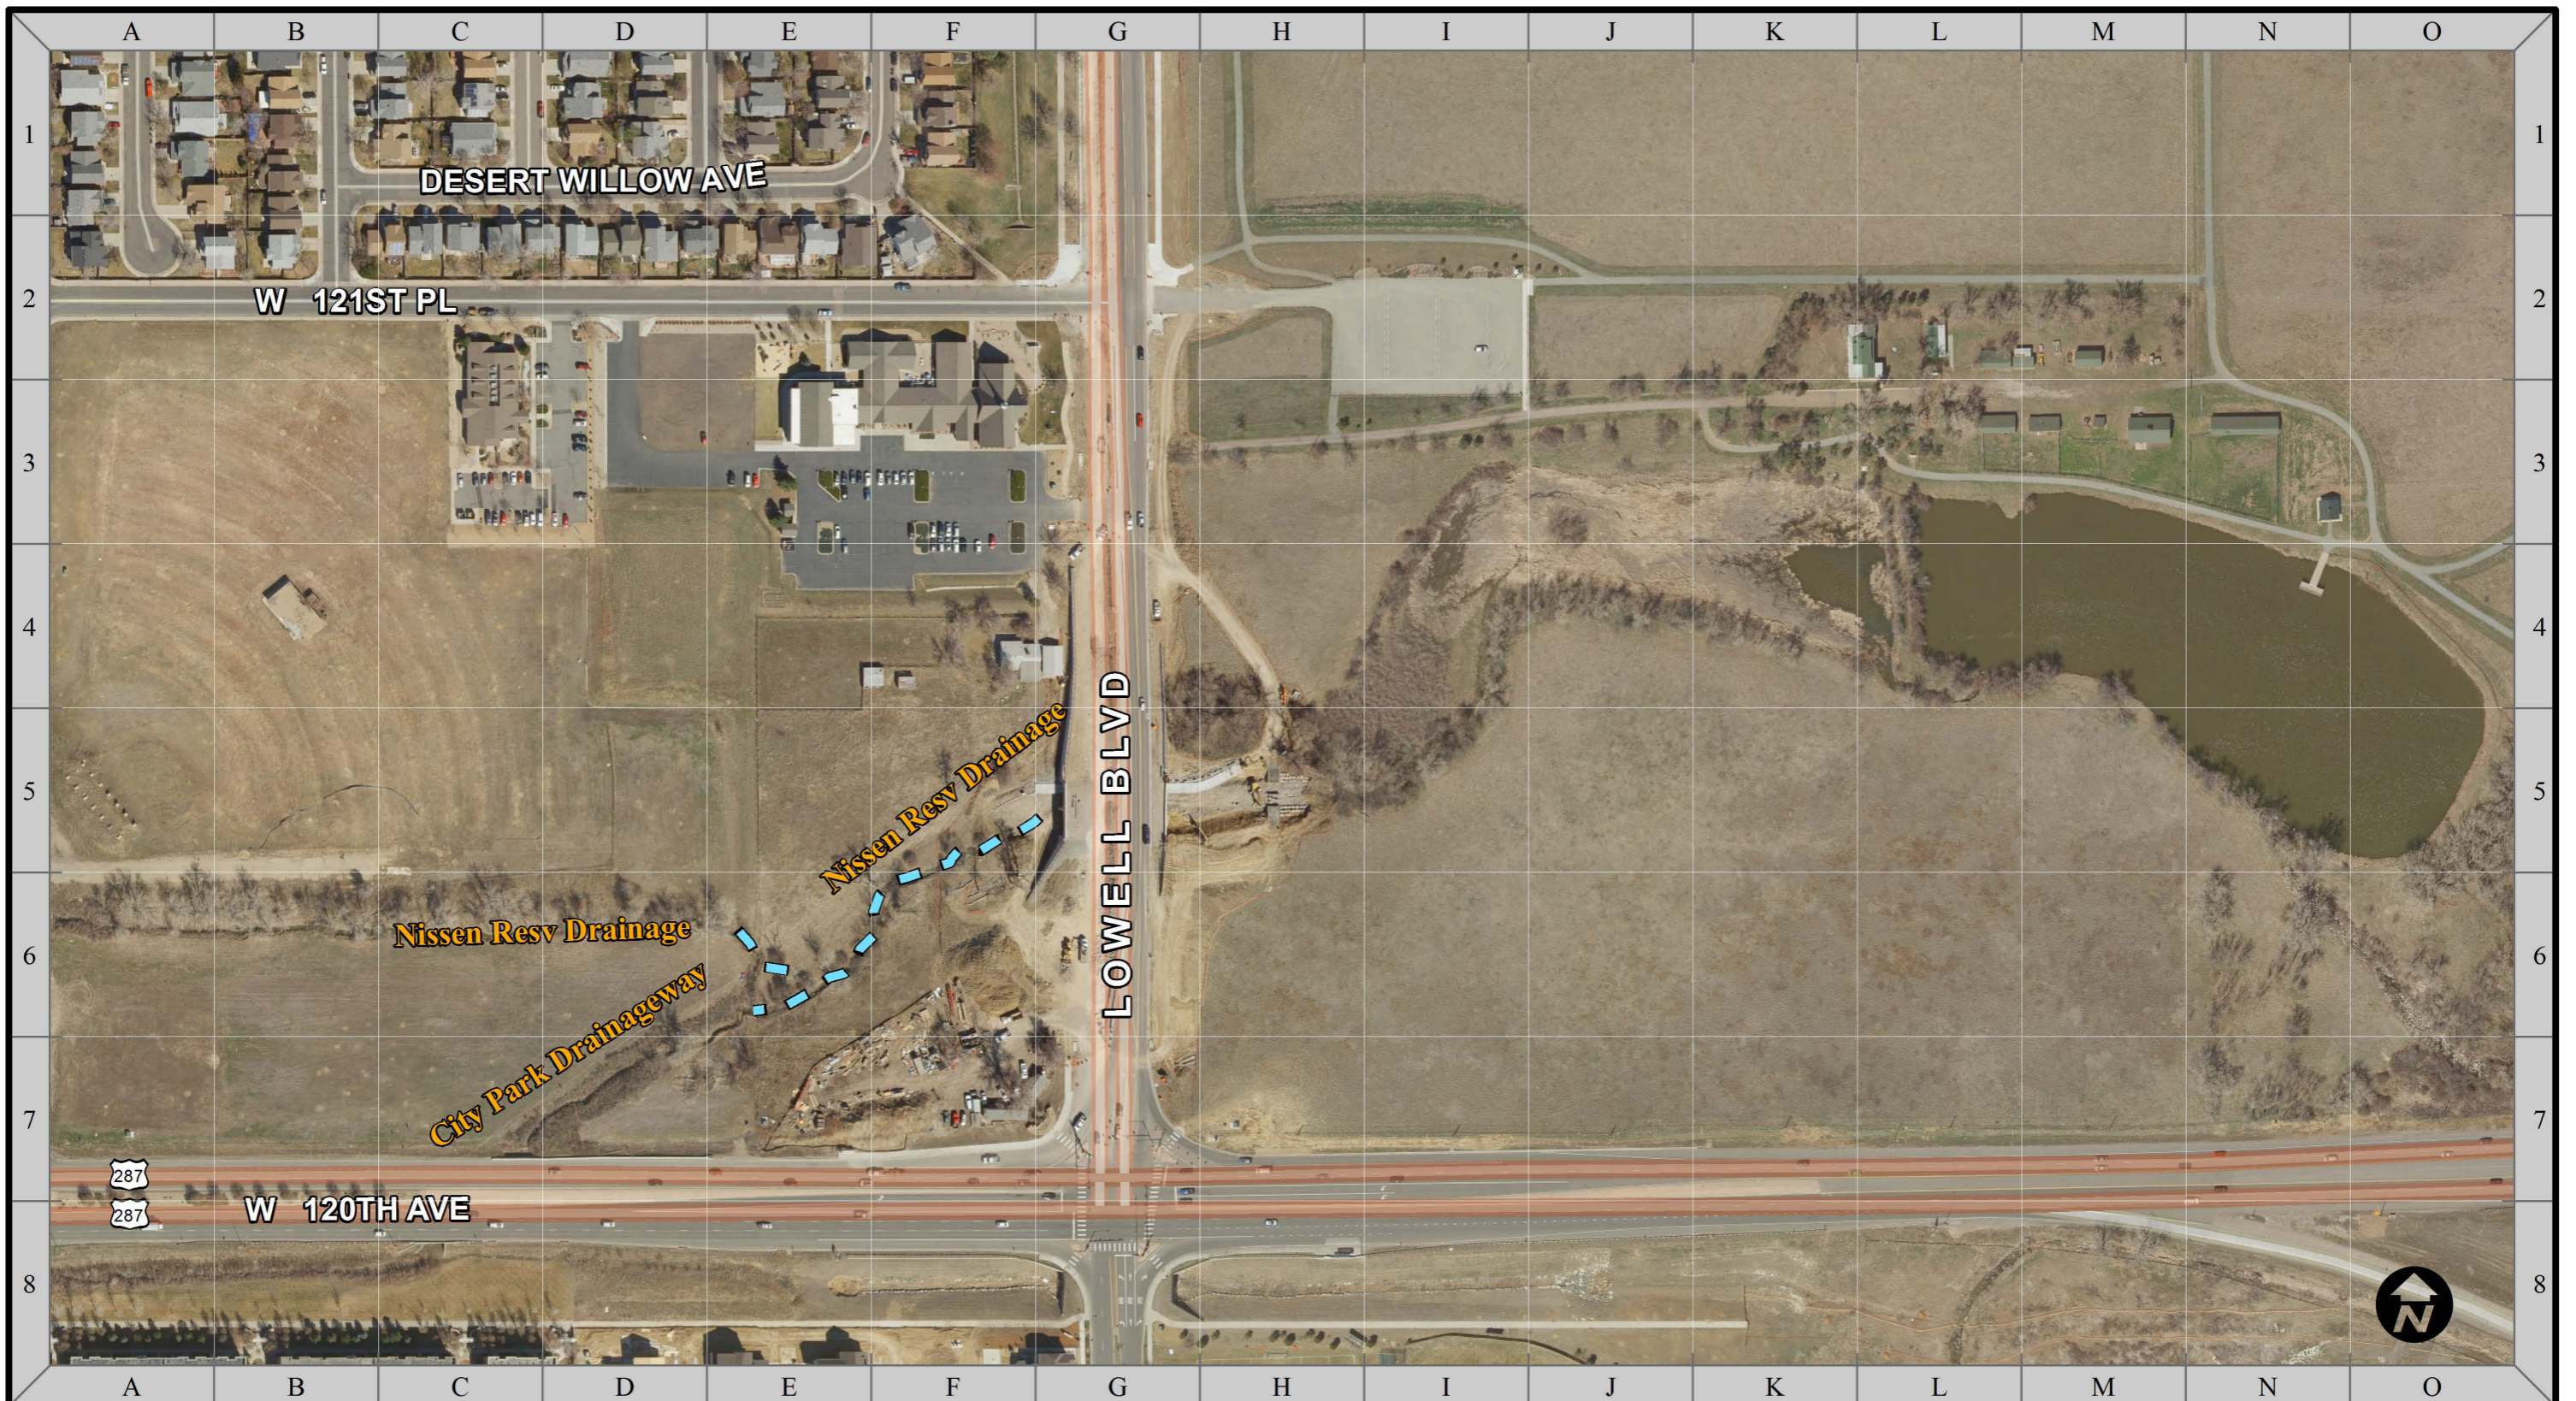

NISSEN RESV DRAINAGE
 Nissen Resv. Drainage
 SHEETS 11 - 14

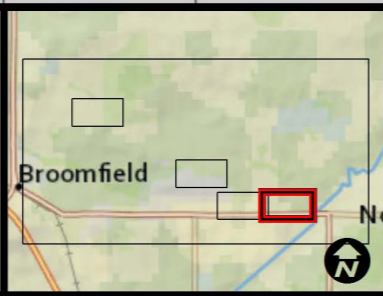

URBAN DRAINAGE AND FLOOD CONTROL DISTRICT
ROUTINE MAINTENANCE



LEGEND

-  DEBRIS REMOVAL
-  MATCH LINES
-  WEED CONTROL
-  NATURAL AREA


1 GRID LENGTH = 200'

NISSEN RESV DRAINAGE
 Lowell Blvd





11 OF 18

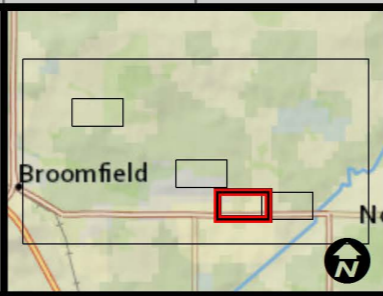

URBAN DRAINAGE AND FLOOD CONTROL DISTRICT
ROUTINE MAINTENANCE




LEGEND

 DEBRIS REMOVAL	 WEED CONTROL
 MATCH LINES	 NATURAL AREA


1 GRID LENGTH = 200'

NISSEN RESV DRAINAGE
 Perry St



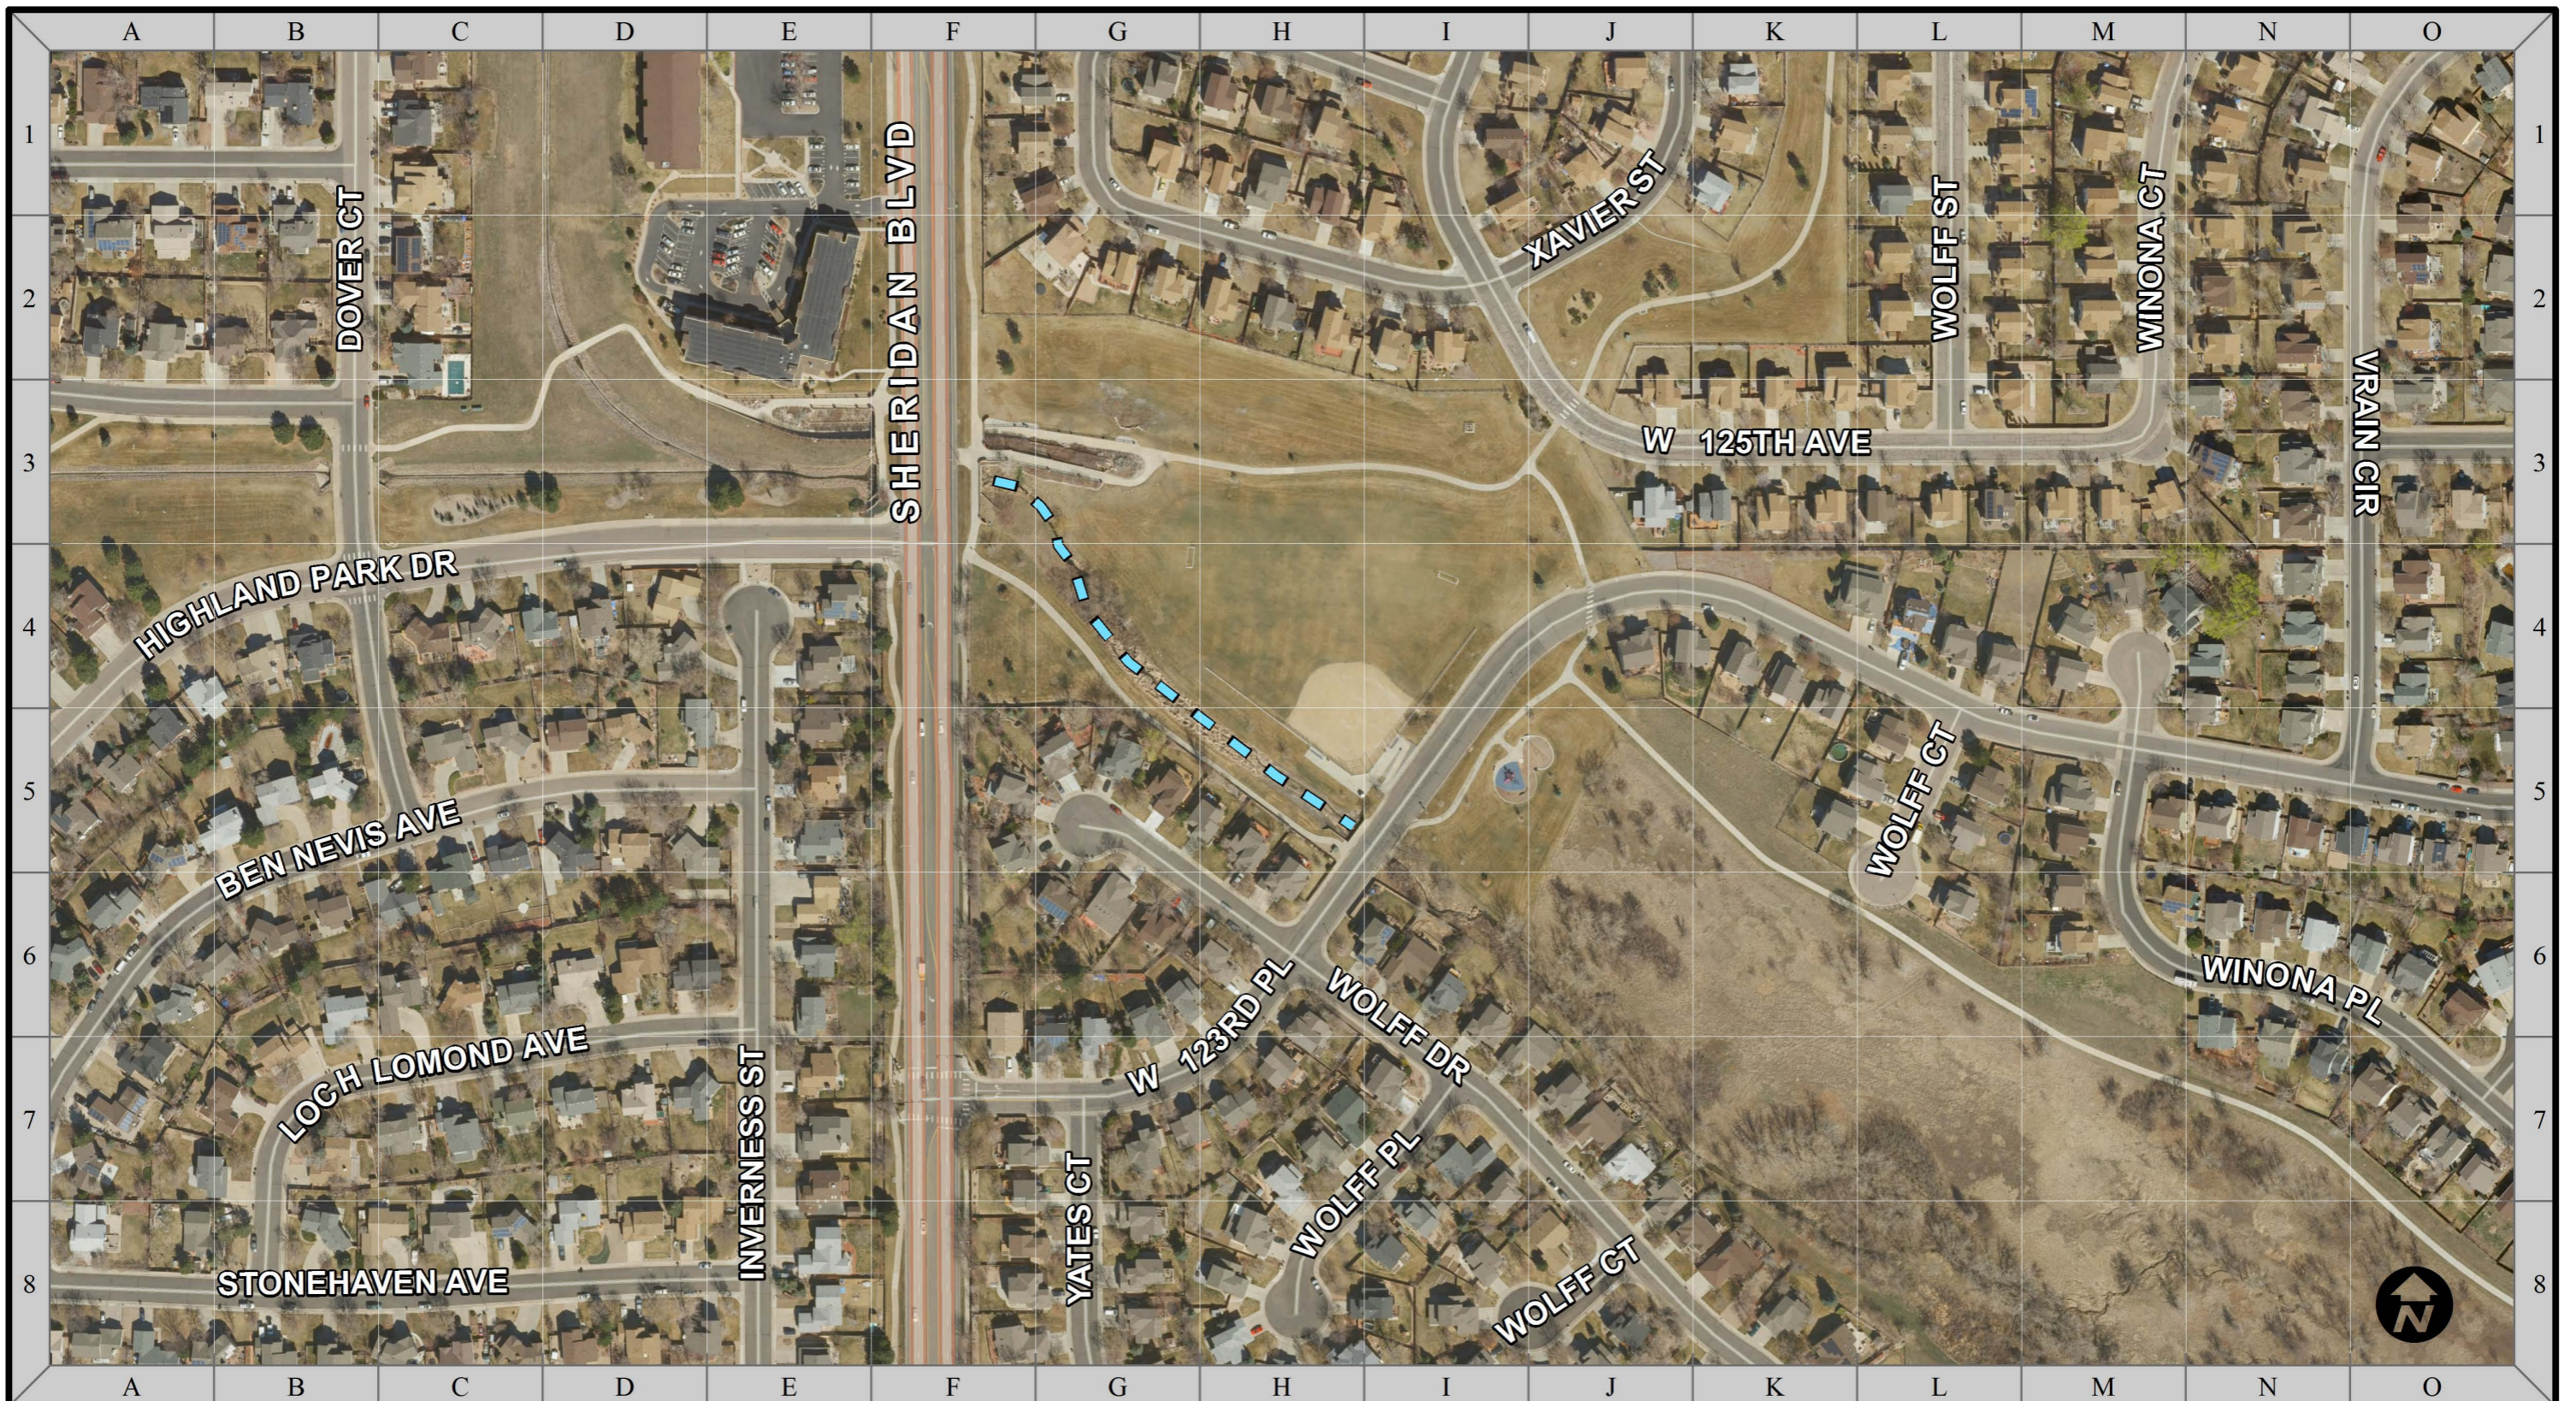

12 OF 18

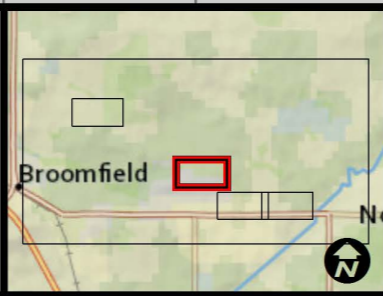

URBAN DRAINAGE AND FLOOD CONTROL DISTRICT
 ROUTINE MAINTENANCE




LEGEND

 DEBRIS REMOVAL	 WEED CONTROL
 MATCH LINES	 NATURAL AREA


1 GRID LENGTH = 200'

NISSEN RESV DRAINAGE
 W 123rd Pl

13 OF 18

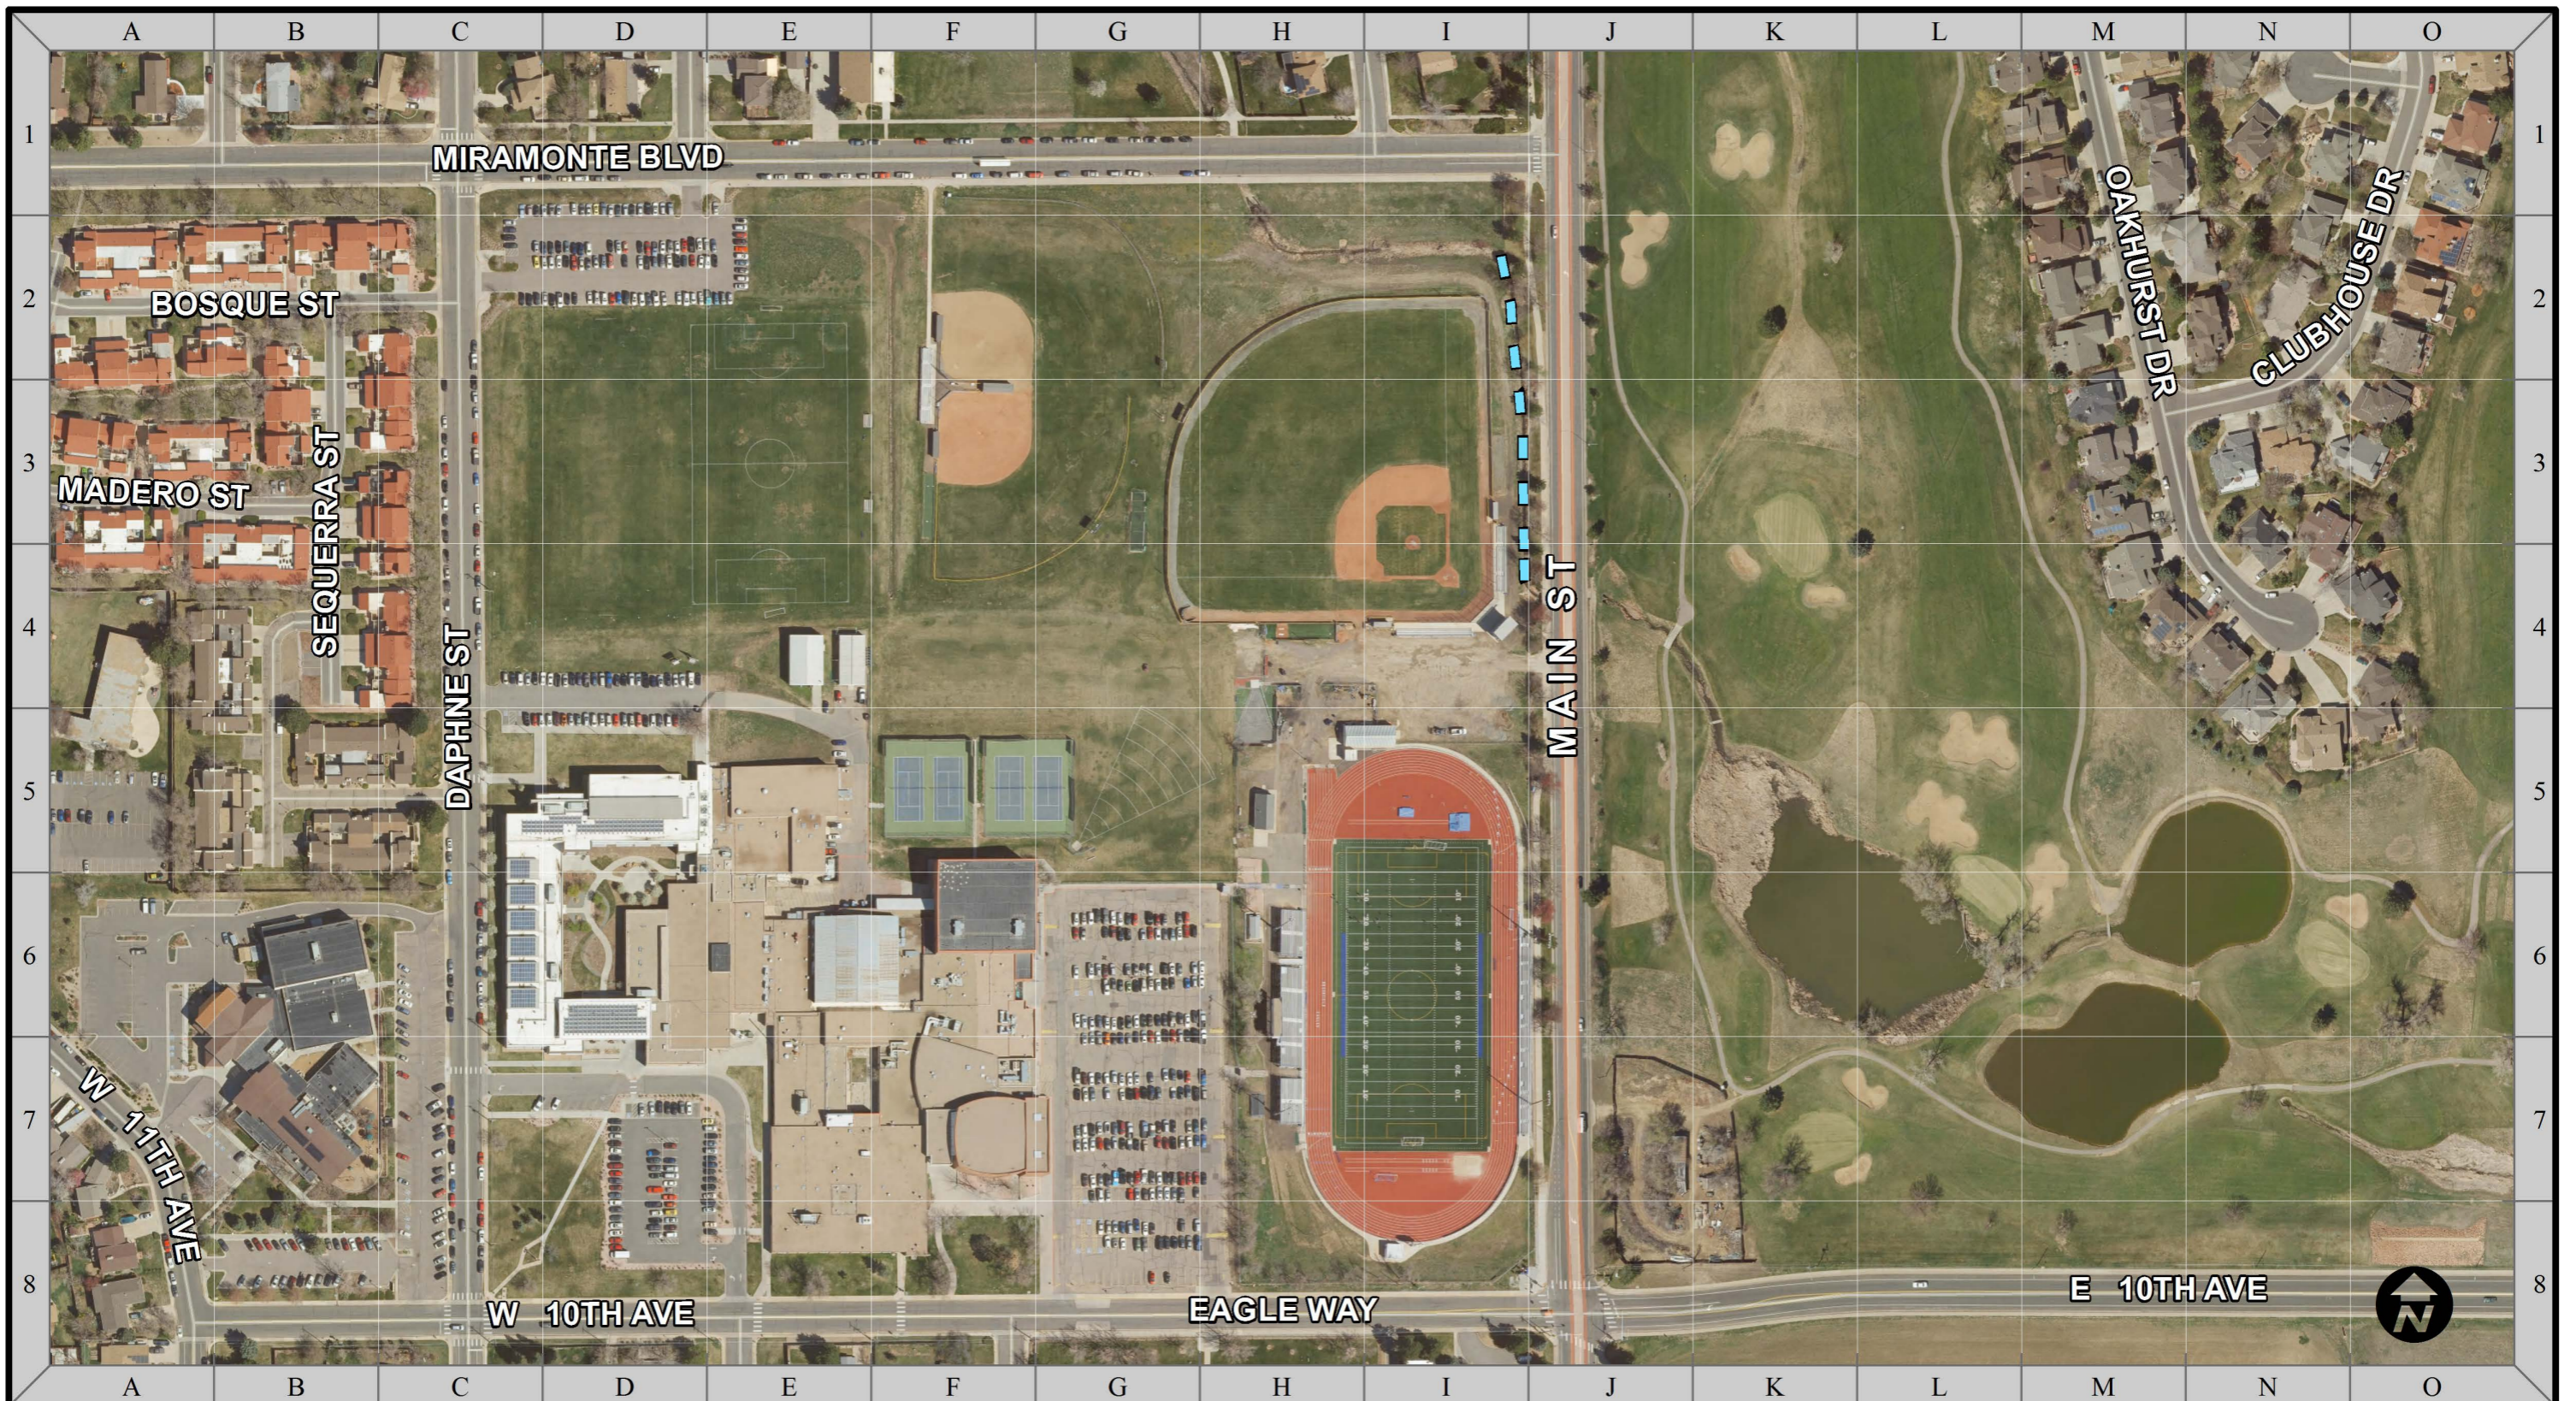

URBAN DRAINAGE AND FLOOD CONTROL DISTRICT
ROUTINE MAINTENANCE

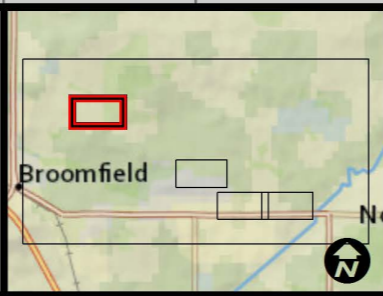

LEGEND

- DEBRIS REMOVAL
- WEED CONTROL
- MATCH LINES
- NATURAL AREA

1 GRID LENGTH = 200'

NISSEN RESV DRAINAGE
 Main St

14 OF 18



**URBAN DRAINAGE AND FLOOD
CONTROL DISTRICT
ROUTINE MAINTENANCE**




LEGEND


DEBRIS REMOVAL	WEED CONTROL
MATCH LINES	NATURAL AREA

1 GRID LENGTH = 1125

INDEX MAP
Quail Creek
SHEETS 16 - 18

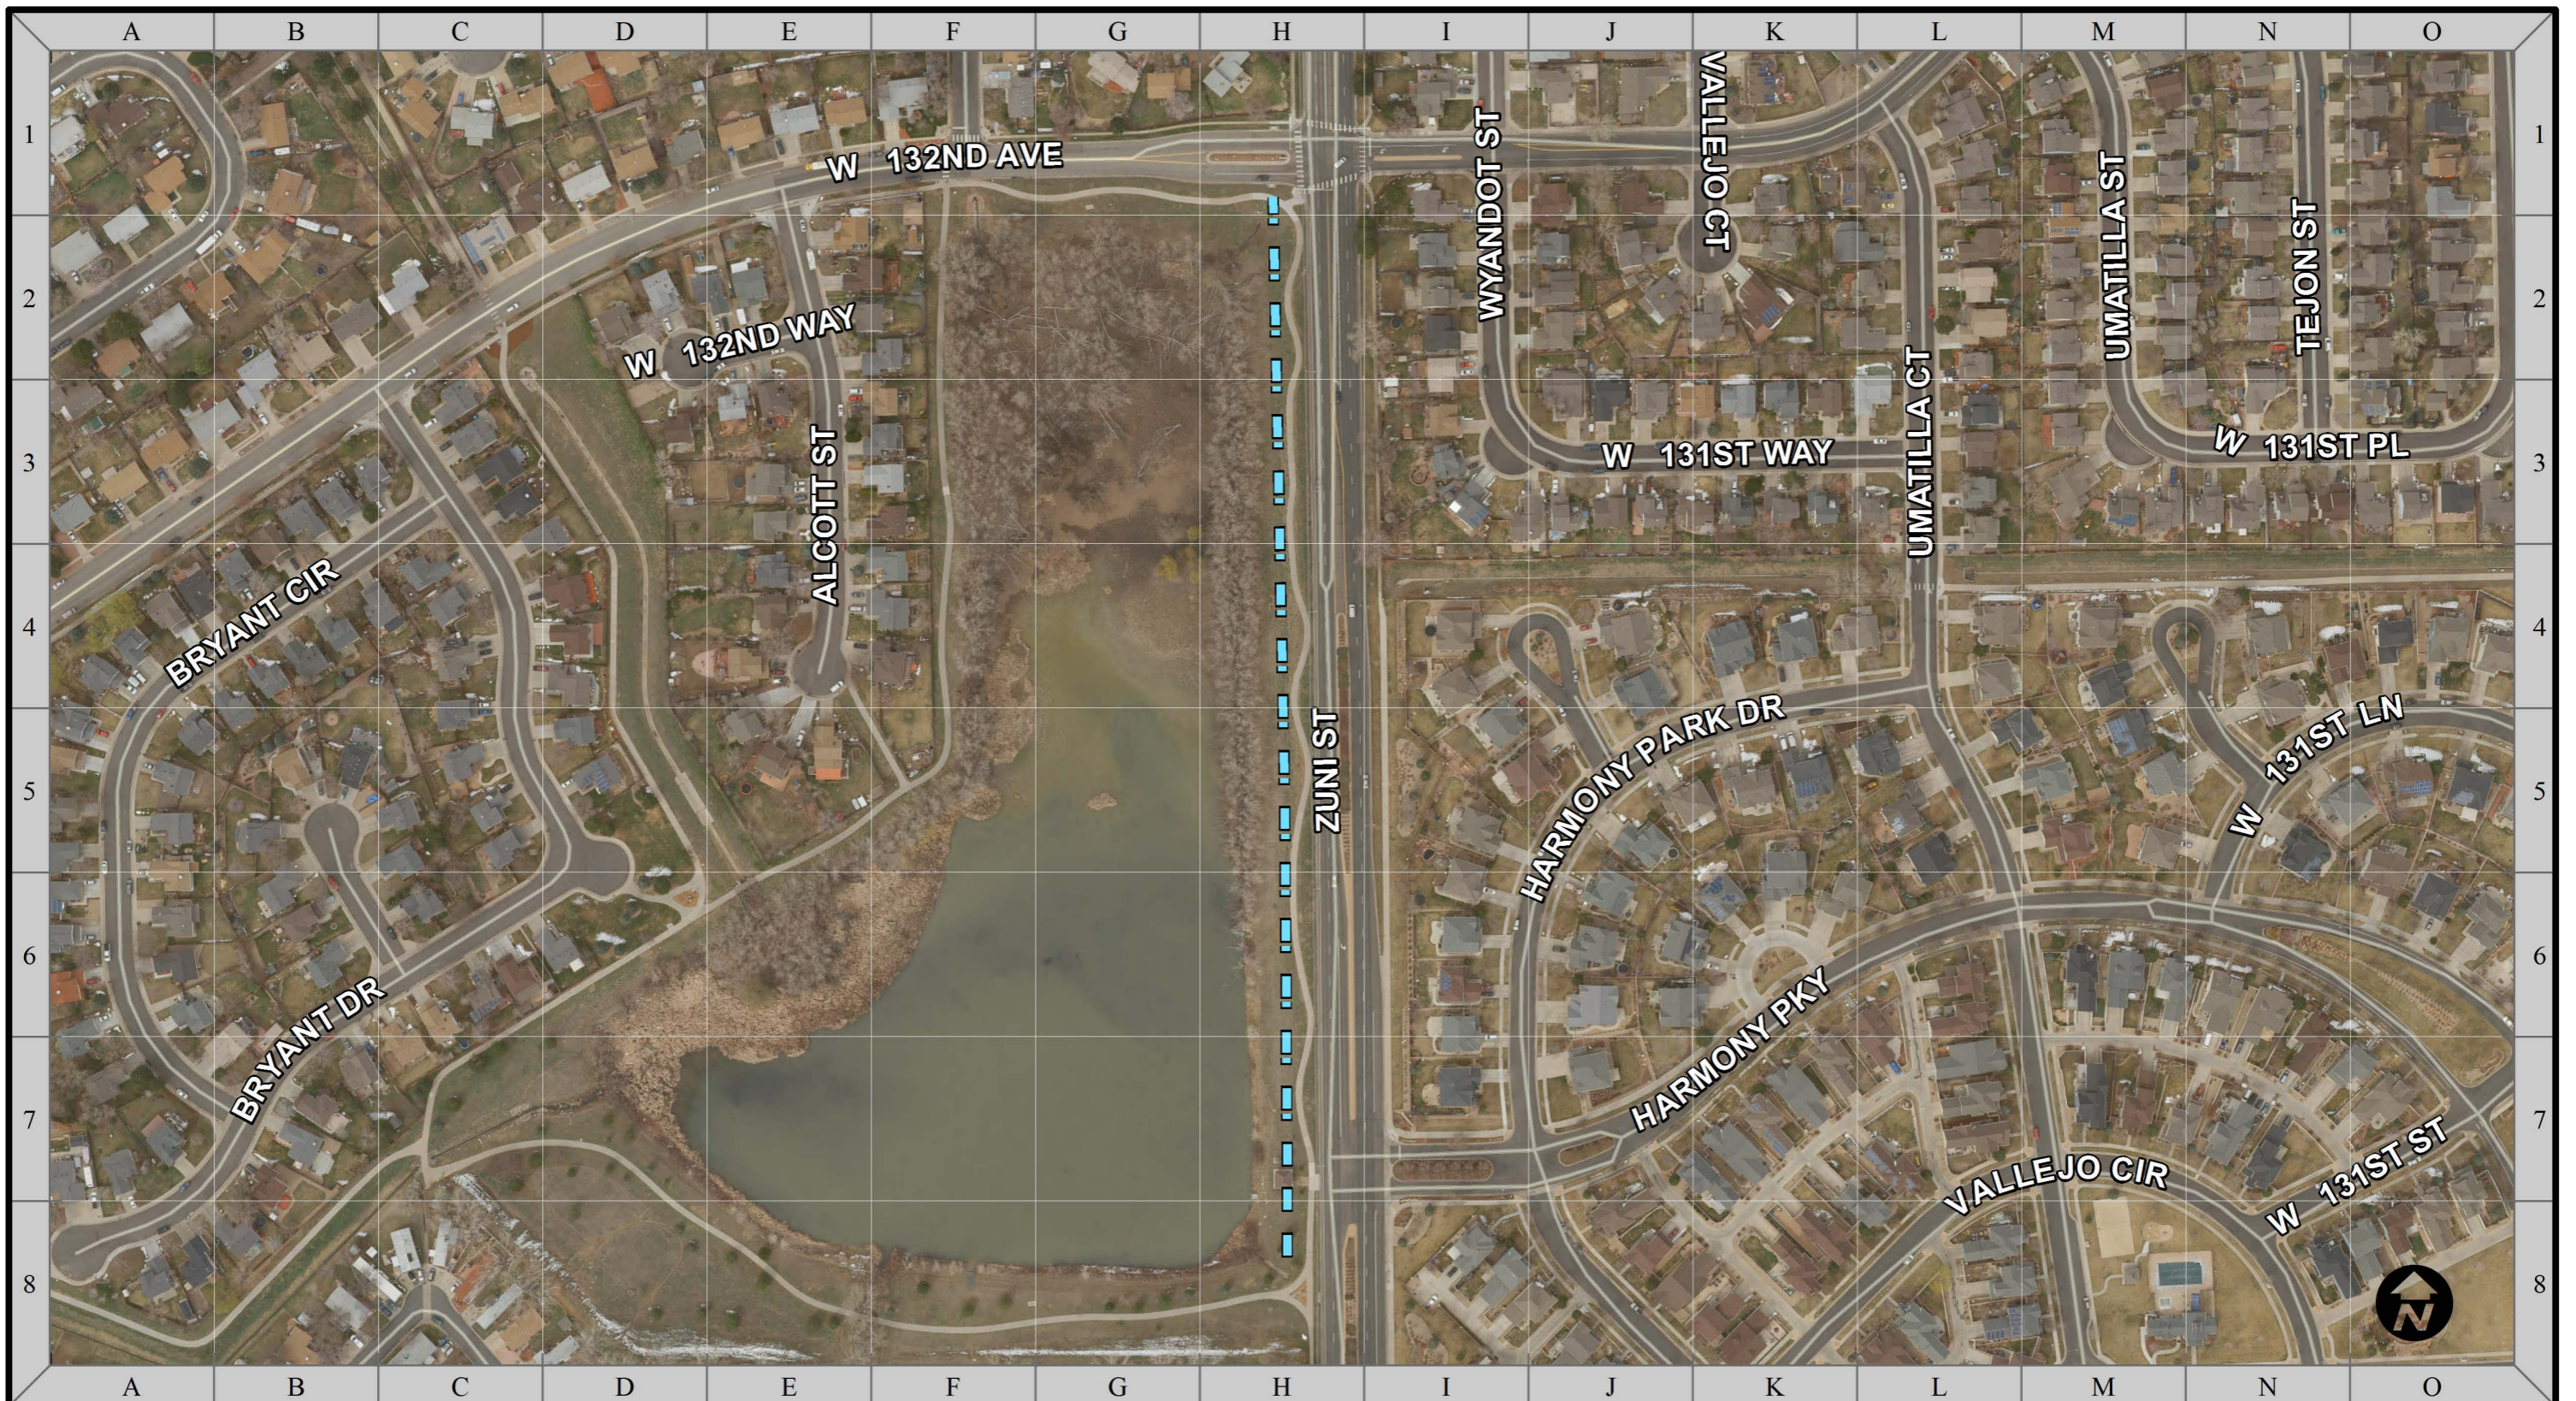

URBAN DRAINAGE AND FLOOD CONTROL DISTRICT
ROUTINE MAINTENANCE

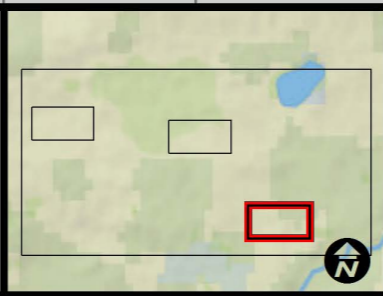


LEGEND

DEBRIS REMOVAL	WEED CONTROL
MATCH LINES	NATURAL AREA


1 GRID LENGTH = 200'

QUAIL CREEK
 Alexx and Michaels Pond

16 OF 18

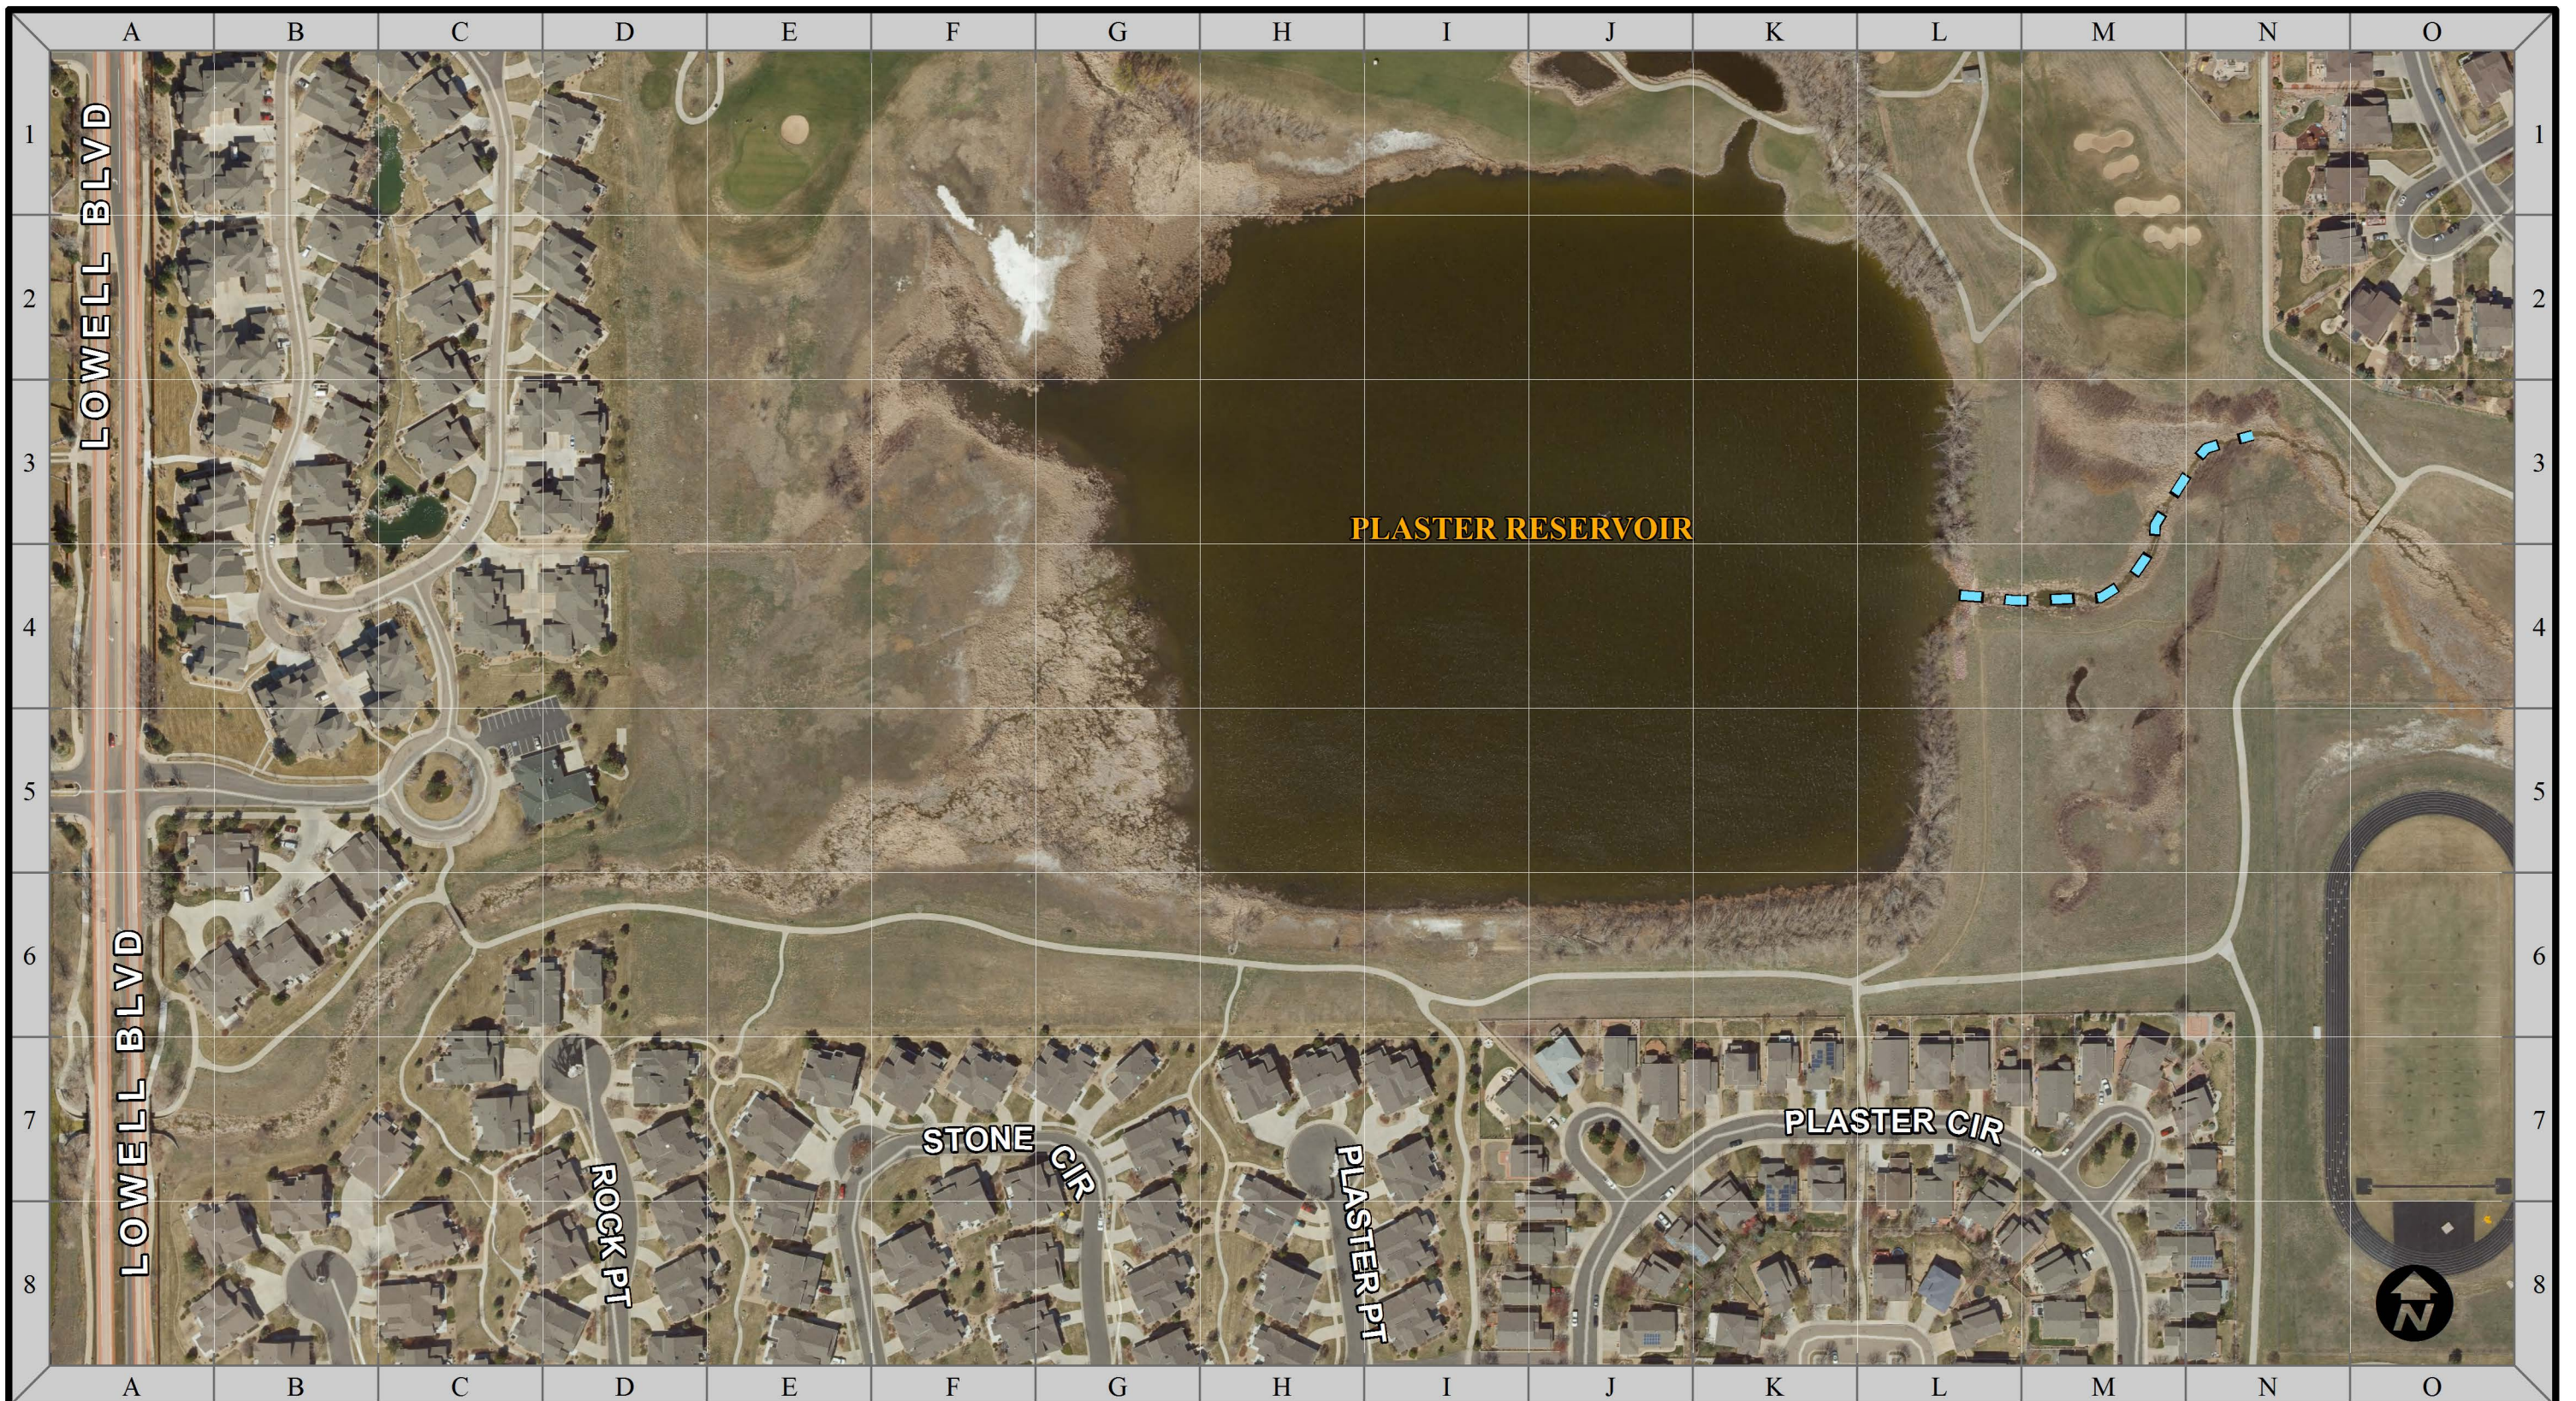

URBAN DRAINAGE AND FLOOD CONTROL DISTRICT
ROUTINE MAINTENANCE

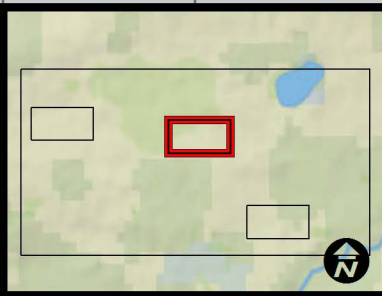


LEGEND

DEBRIS REMOVAL	WEED CONTROL
MATCH LINES	NATURAL AREA

1 GRID LENGTH = 200'

QUAIL CREEK
 Plaster Reservoir

17 OF 18

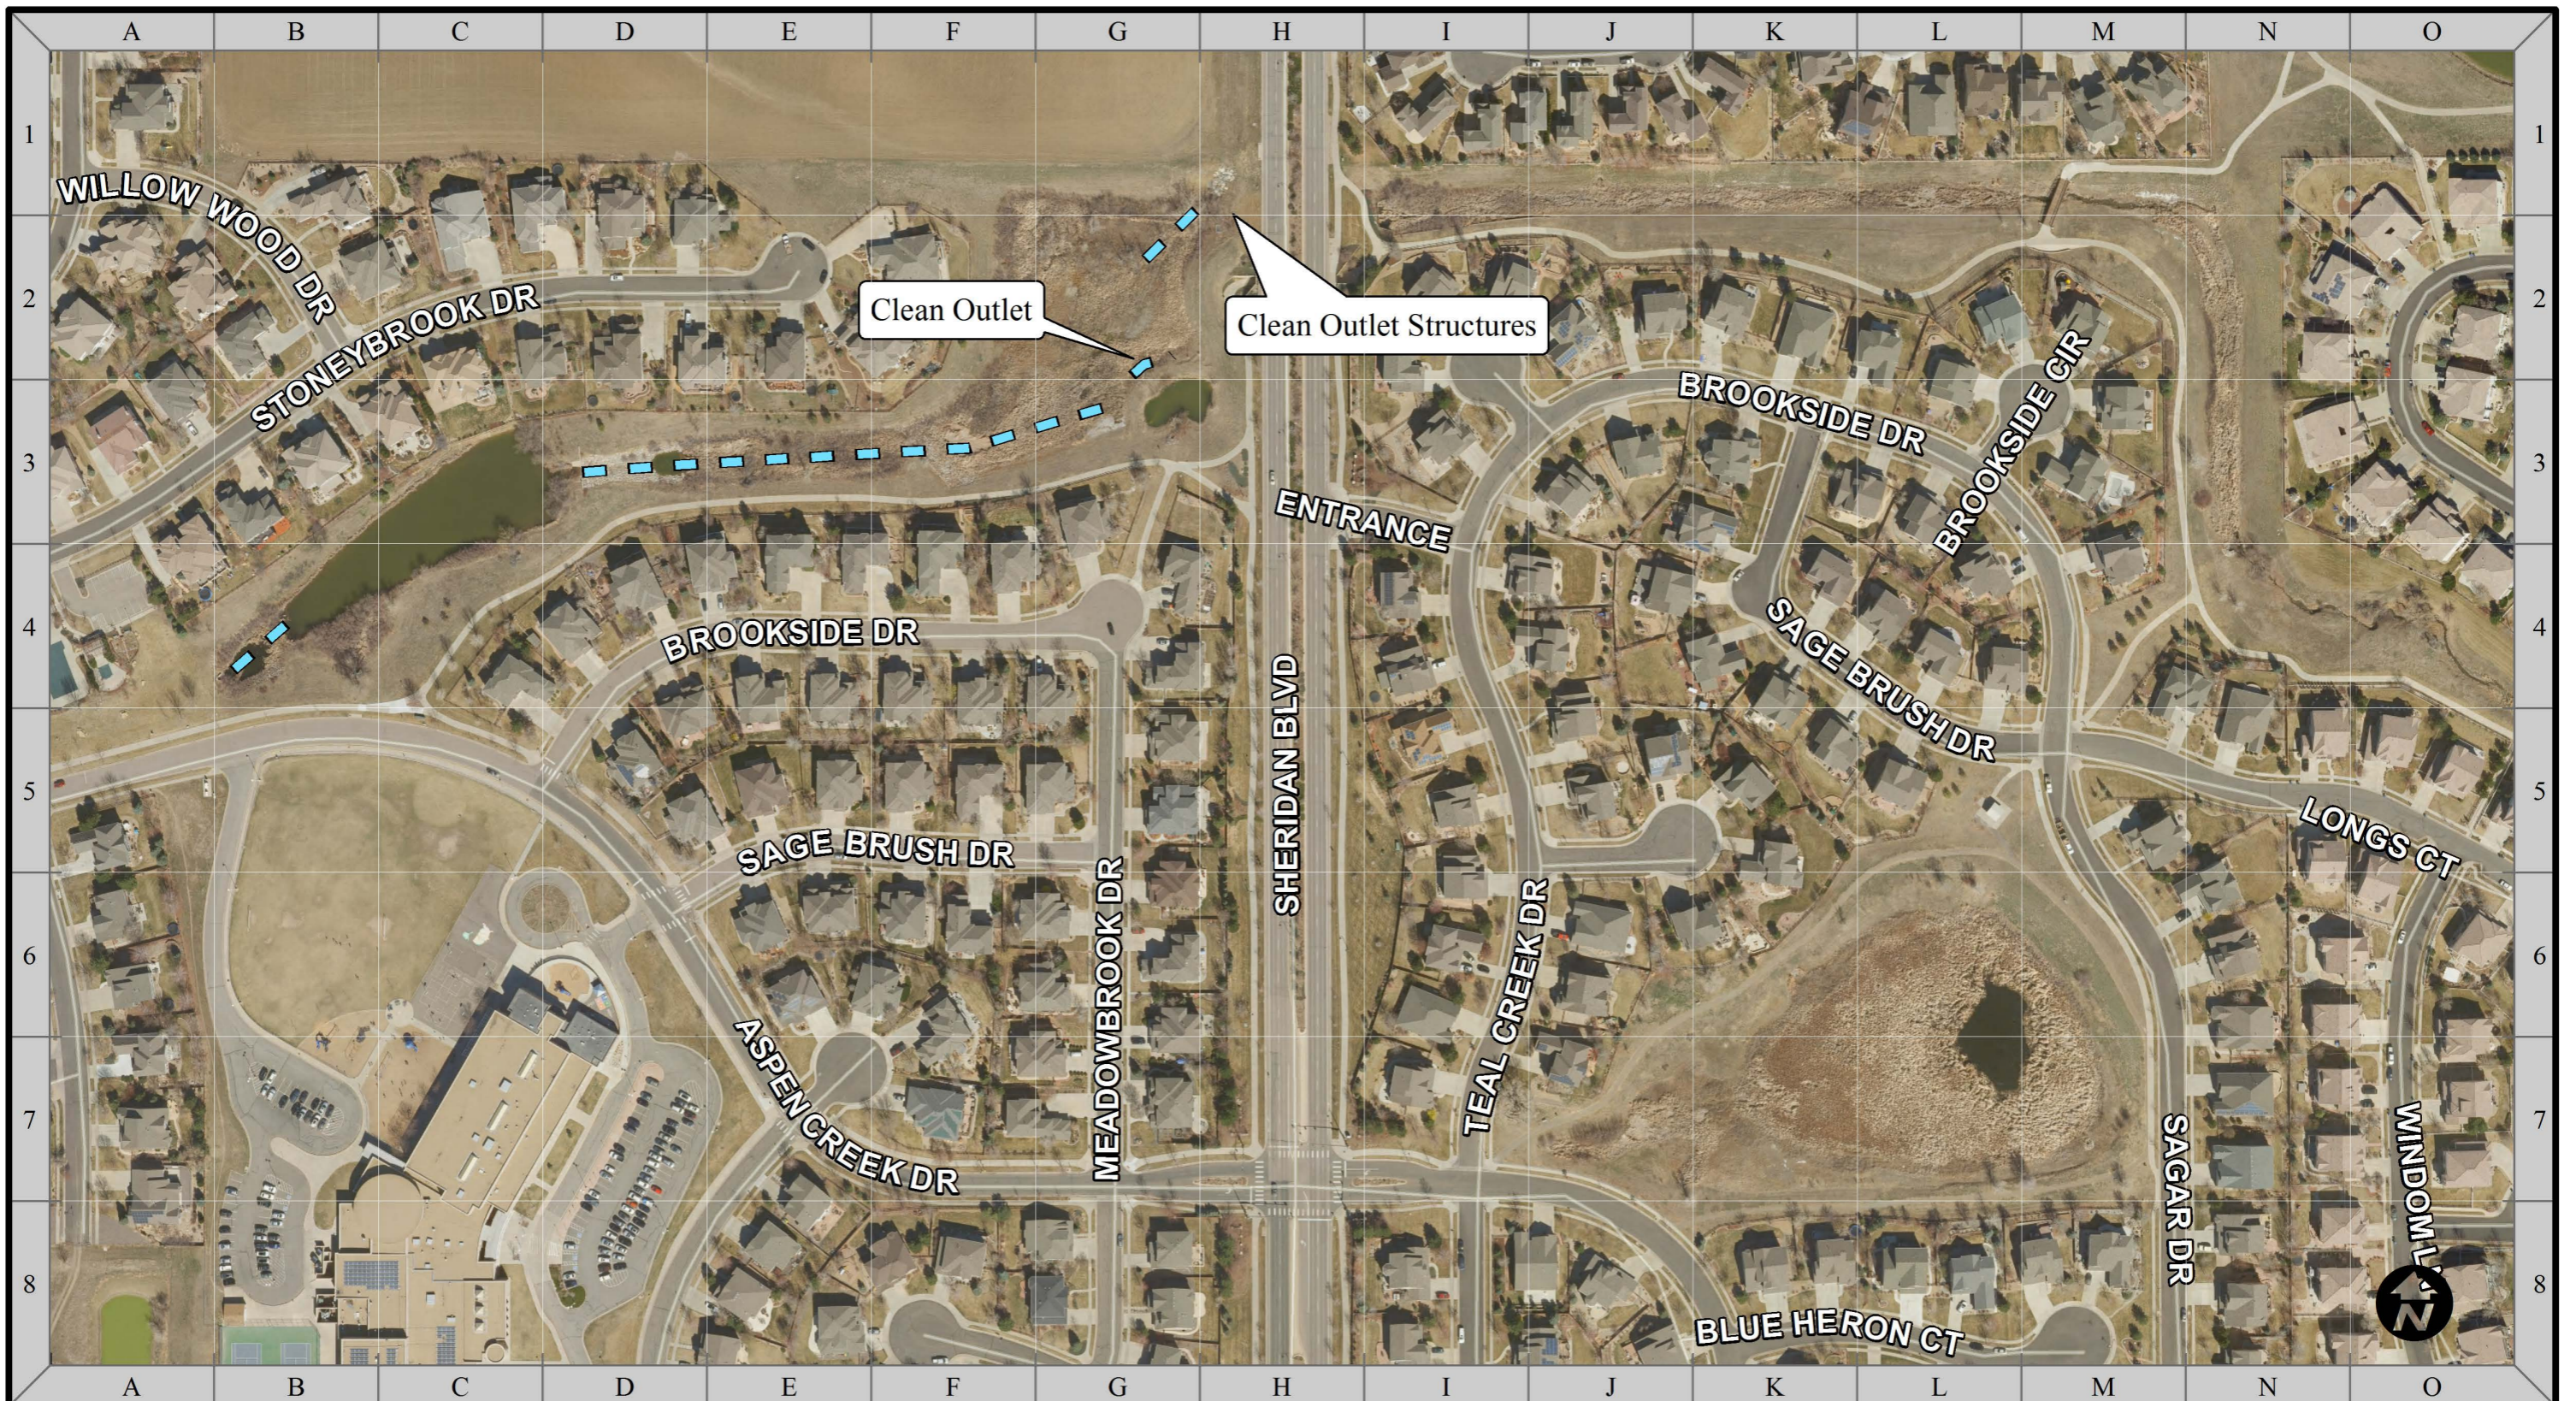

URBAN DRAINAGE AND FLOOD CONTROL DISTRICT
ROUTINE MAINTENANCE



LEGEND

DEBRIS REMOVAL	WEED CONTROL
MATCH LINES	NATURAL AREA

1 GRID LENGTH = 200'

QUAIL CREEK
 Aspen Creek Dr